

KEY NOTES

THE ARTS CLUB

8920 Sunset Blvd
West Hollywood, CA 90069



500 S. Figueroa Street
Los Angeles, CA 90071
Tel: 213.327.3600
Fax: 213.327.3601

Gensler

Issue	Date	Issue Description
1	12/22/15	PLANNING DIVISION SUBMITTAL

LEGEND

NOT FOR CONSTRUCTION


Seal/Signature

Project Name
THE ARTS CLUB


Project Number
05.9348.000

Description
Level 03 Floor Plan

Scale
1/8" = 1'-0"

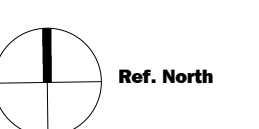

SHEET NOTES

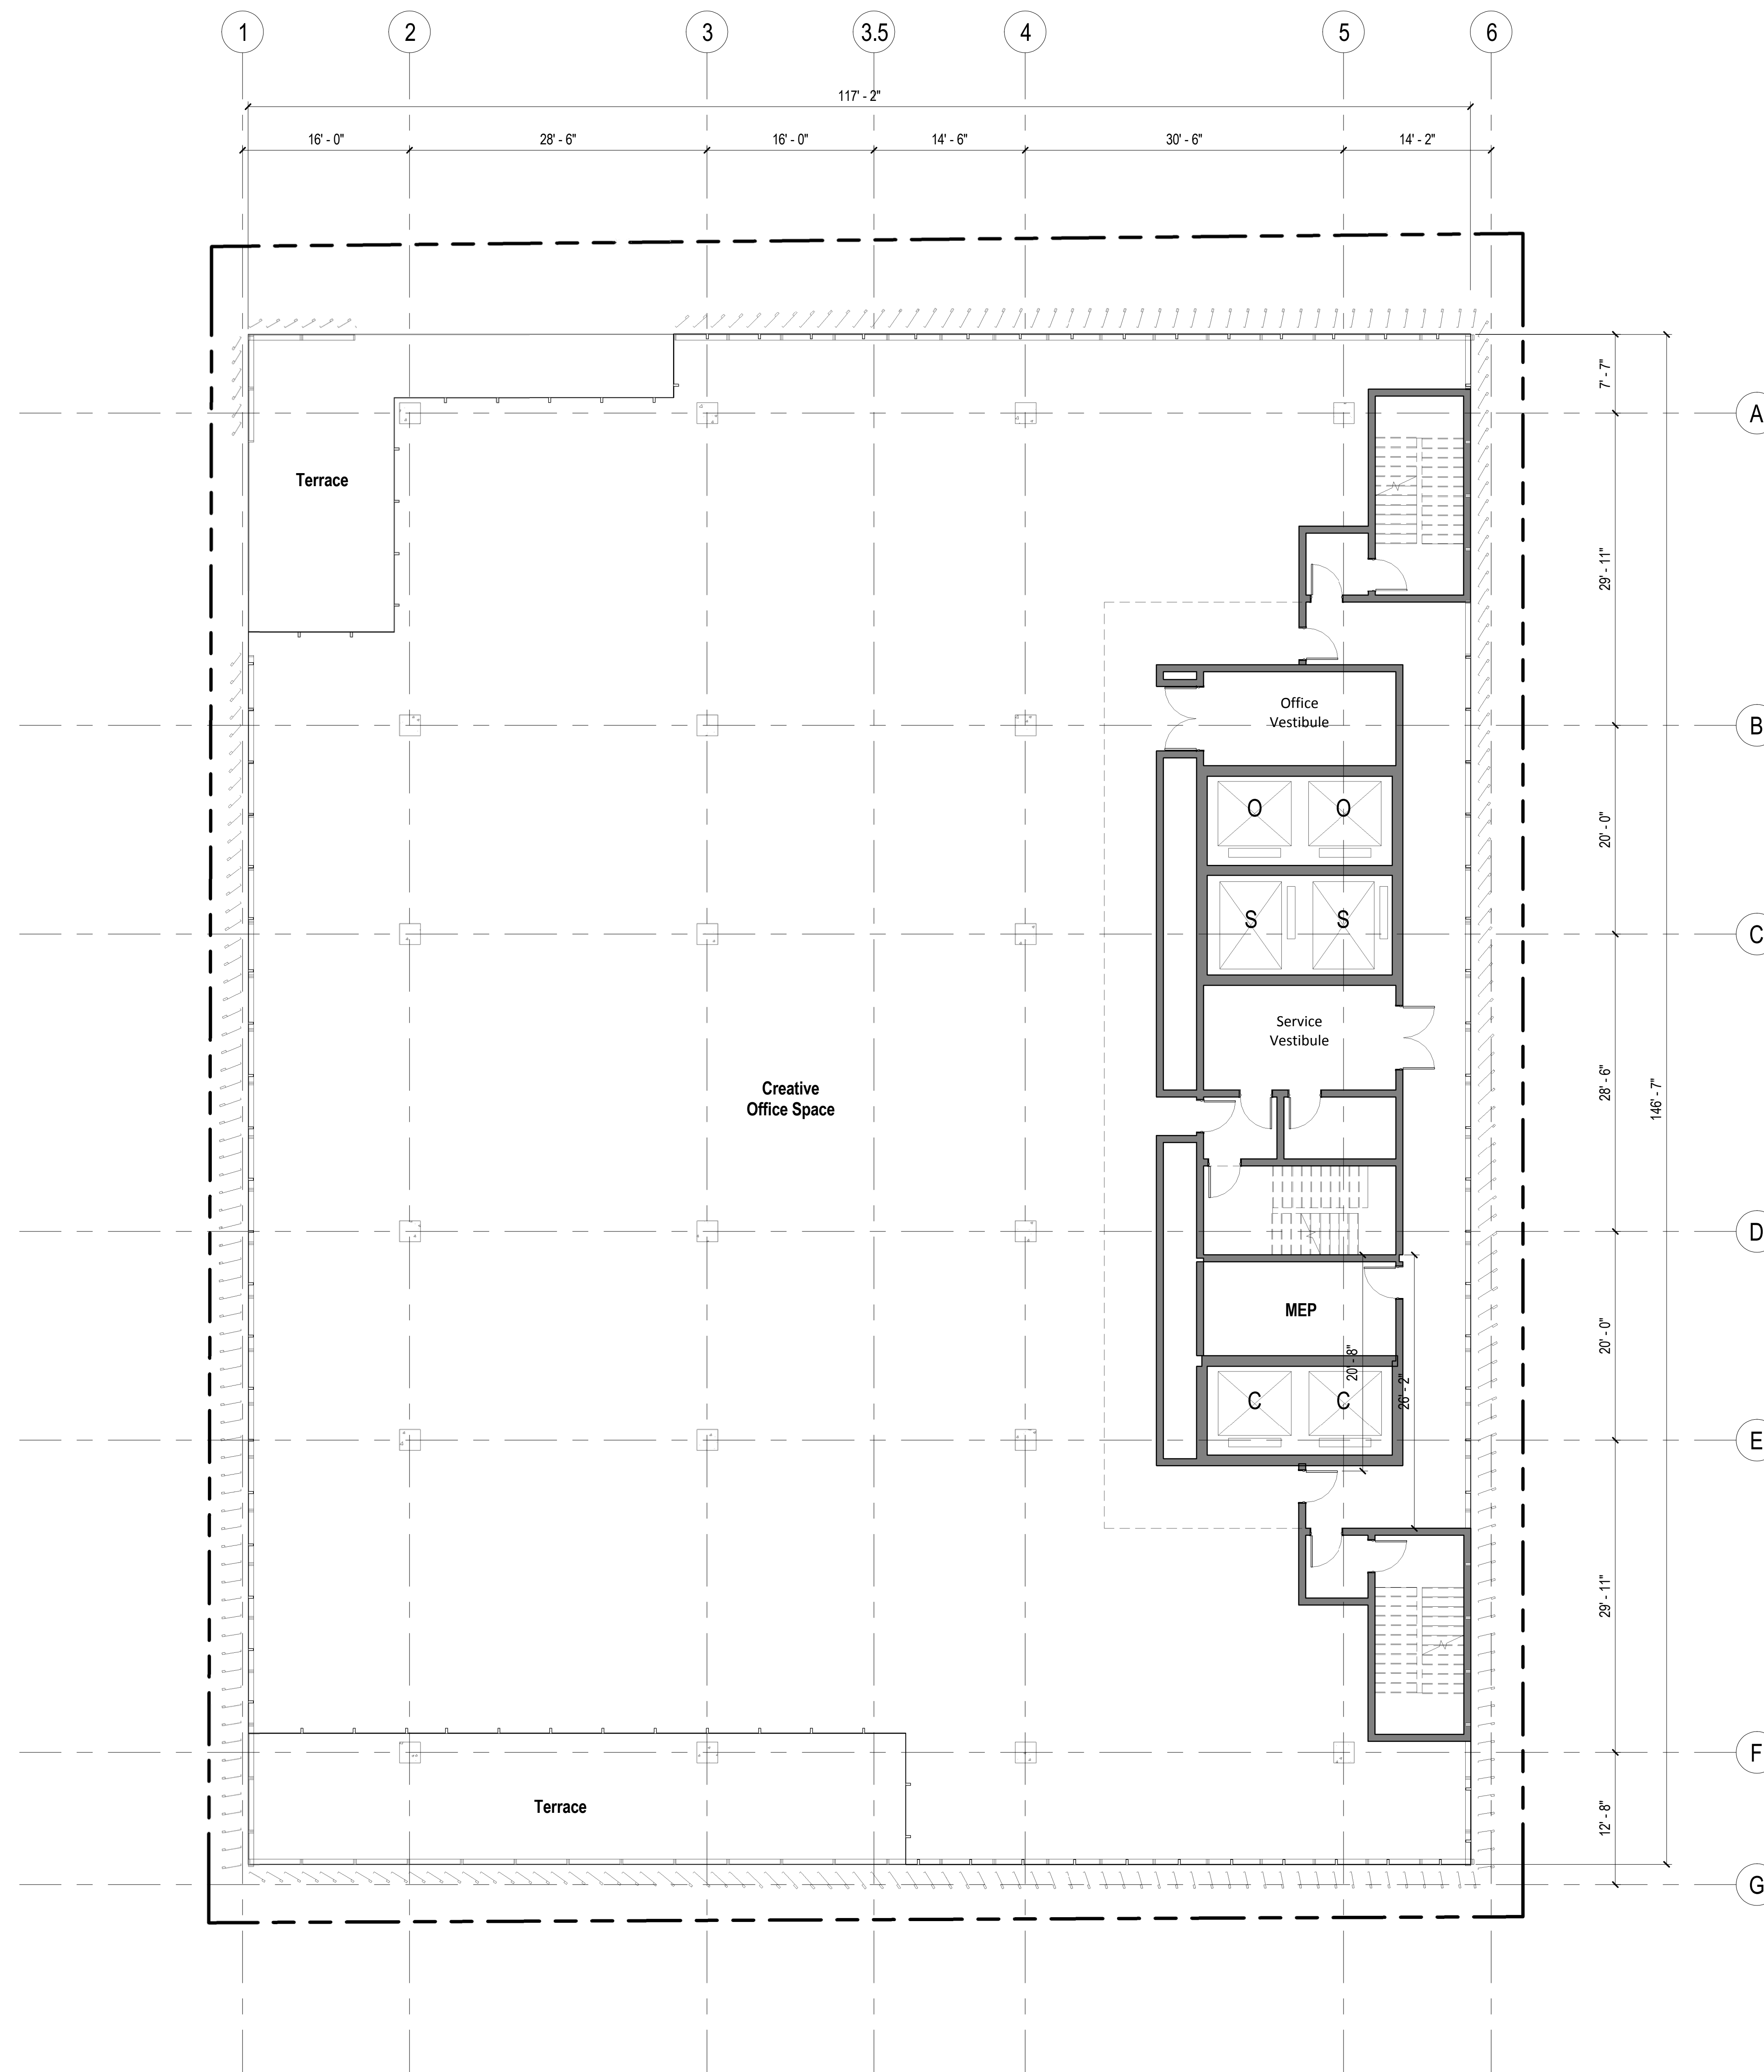

KEY NOTES

THE ARTS CLUB

8920 Sunset Blvd
West Hollywood, CA 90069



500 S. Figueroa Street
Los Angeles, CA 90071
Tel: 213.327.3600
Fax: 213.327.3601

Gensler

Issue	Date	Issue Description
1	12/22/15	PLANNING DIVISION SUBMITTAL

LEGEND

NOT FOR CONSTRUCTION


Seal/Signature

Project Name
THE ARTS CLUB


Project Number
05.9348.000

Description
Level 04 Floor Plan

Scale
1/8" = 1'-0"

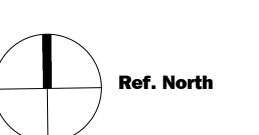

SHEET NOTES

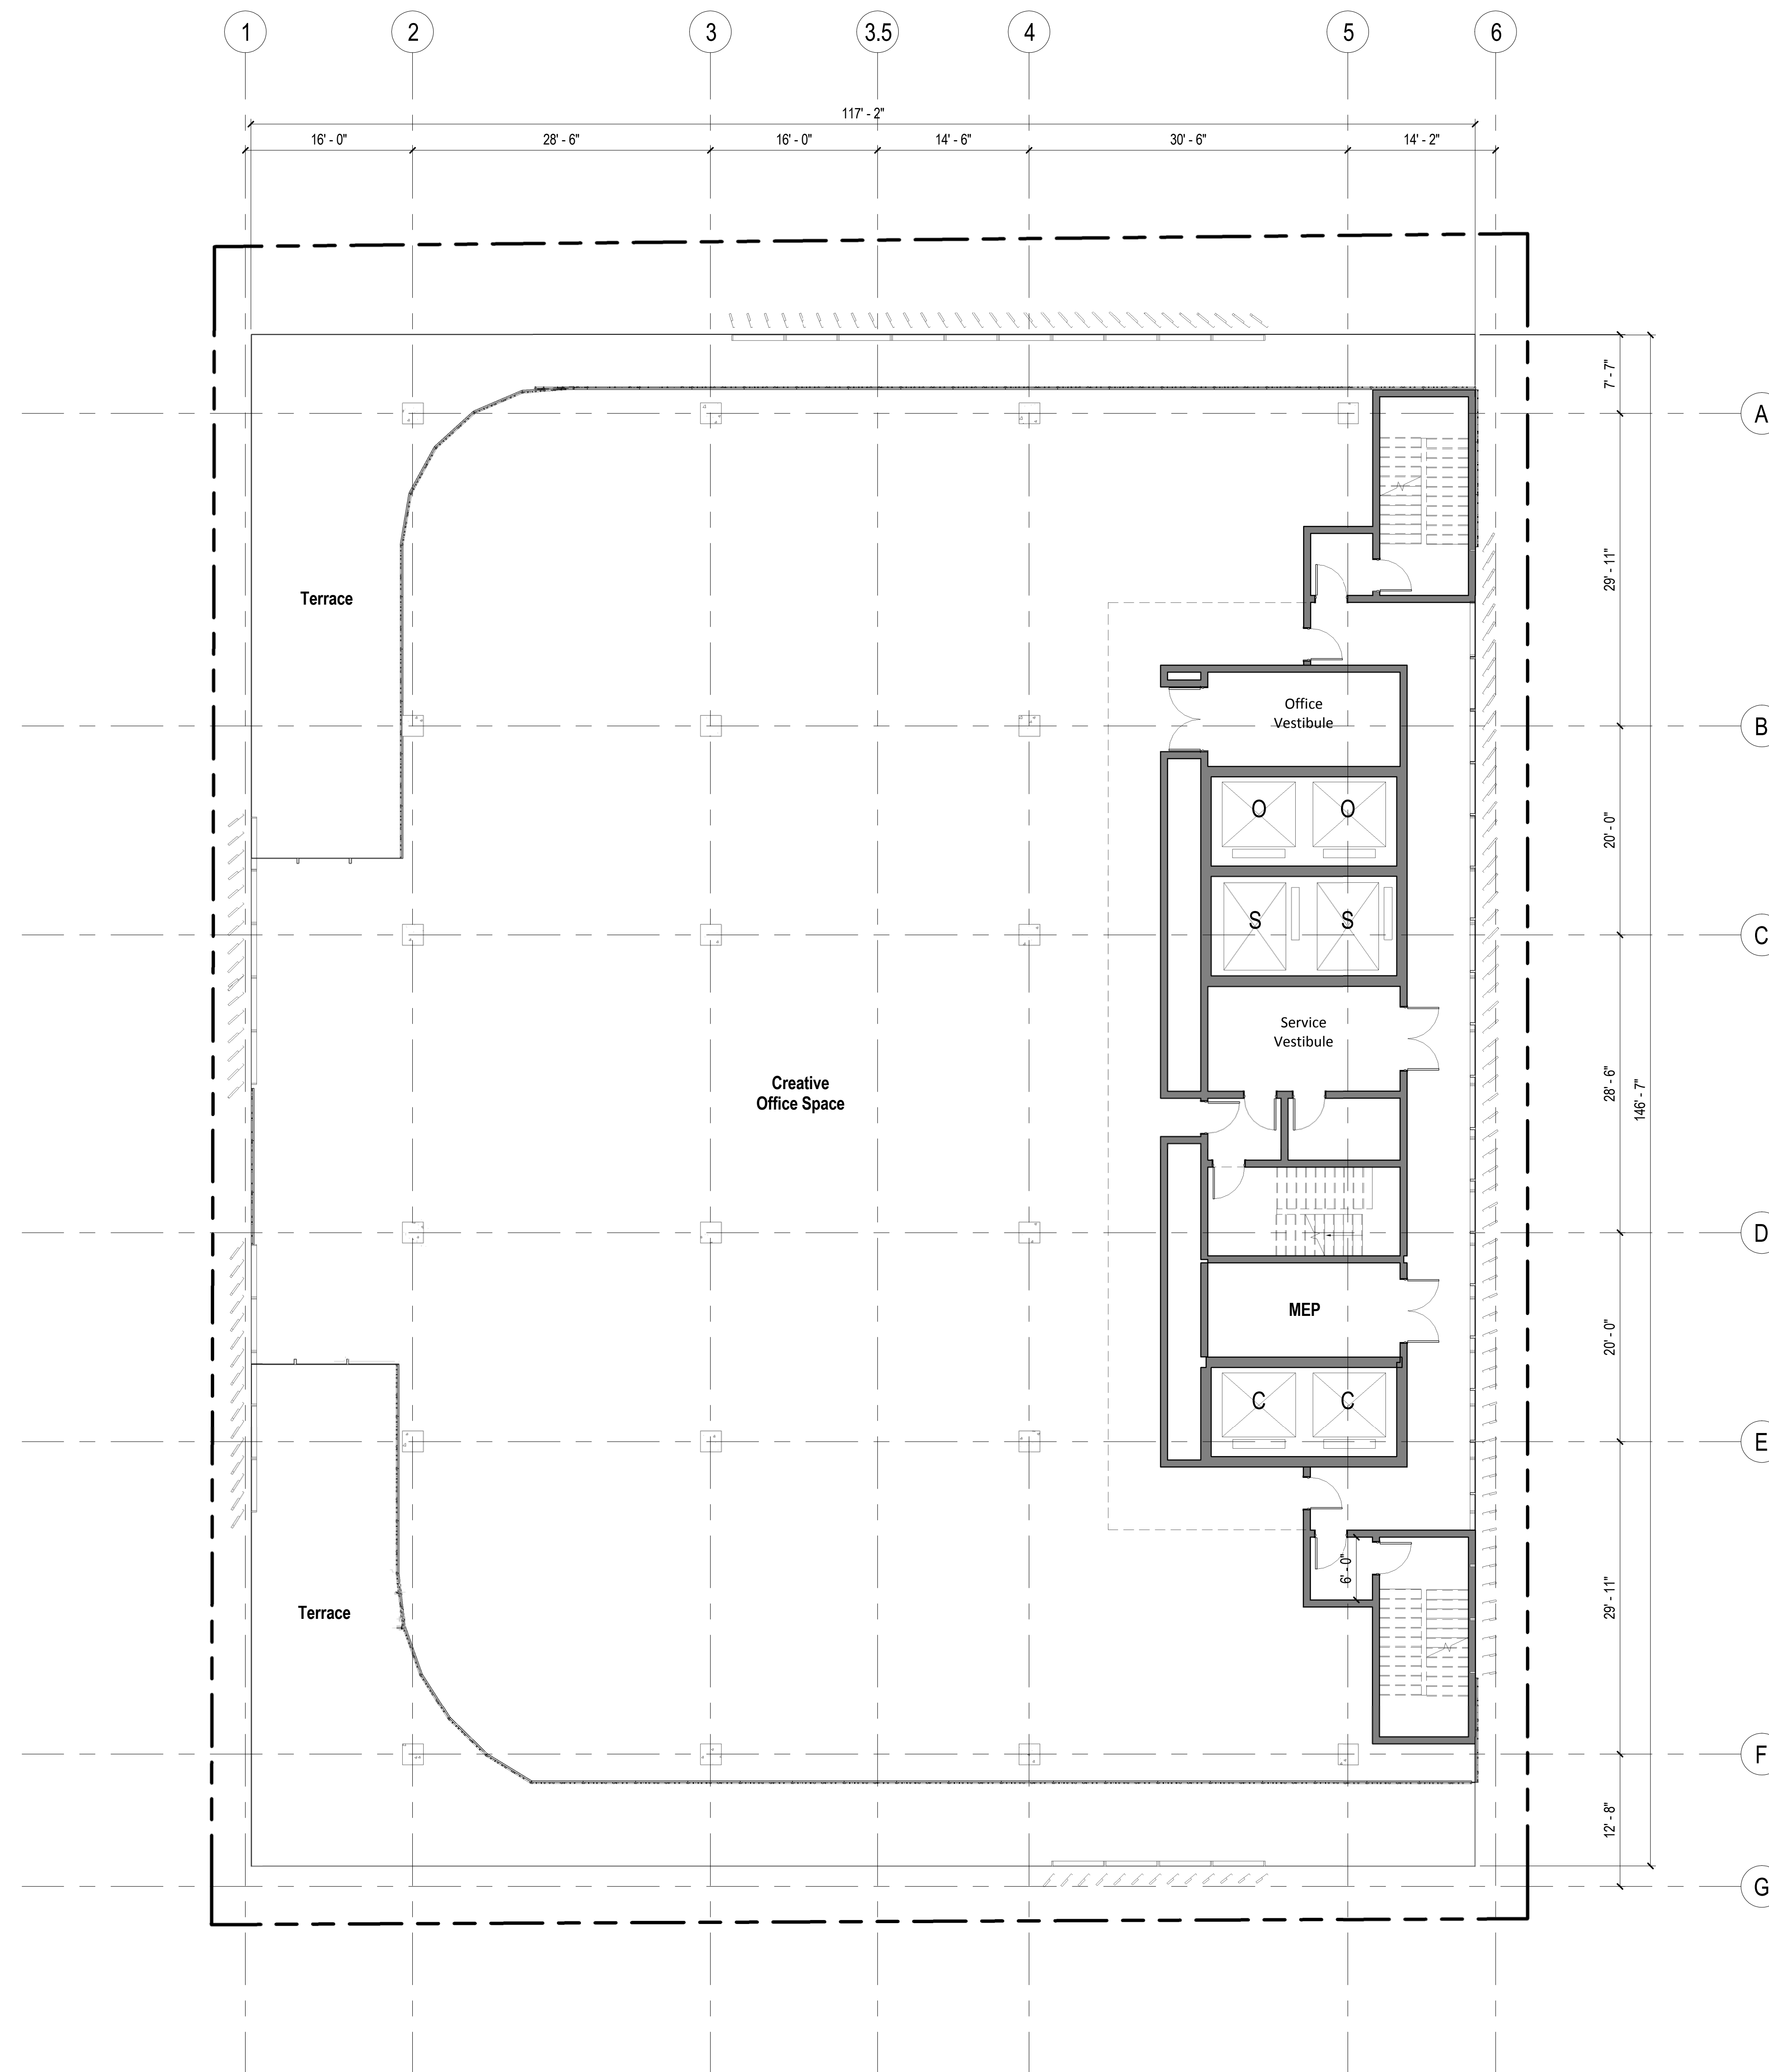

KEY NOTES

THE ARTS CLUB

8920 Sunset Blvd
West Hollywood, CA 90069



500 S. Figueroa Street
Los Angeles, CA 90071
Tel: 213.327.3600
Fax: 213.327.3601

Gensler

Issue	Date	Issue Description
1	12/22/15	PLANNING DIVISION SUBMITTAL

LEGEND

NOT FOR CONSTRUCTION


Seal/Signature

Project Name
THE ARTS CLUB


Project Number
05.9348.000

Description
Level 05 Floor Plan

Scale
1/8" = 1'-0"

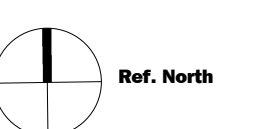

SHEET NOTES

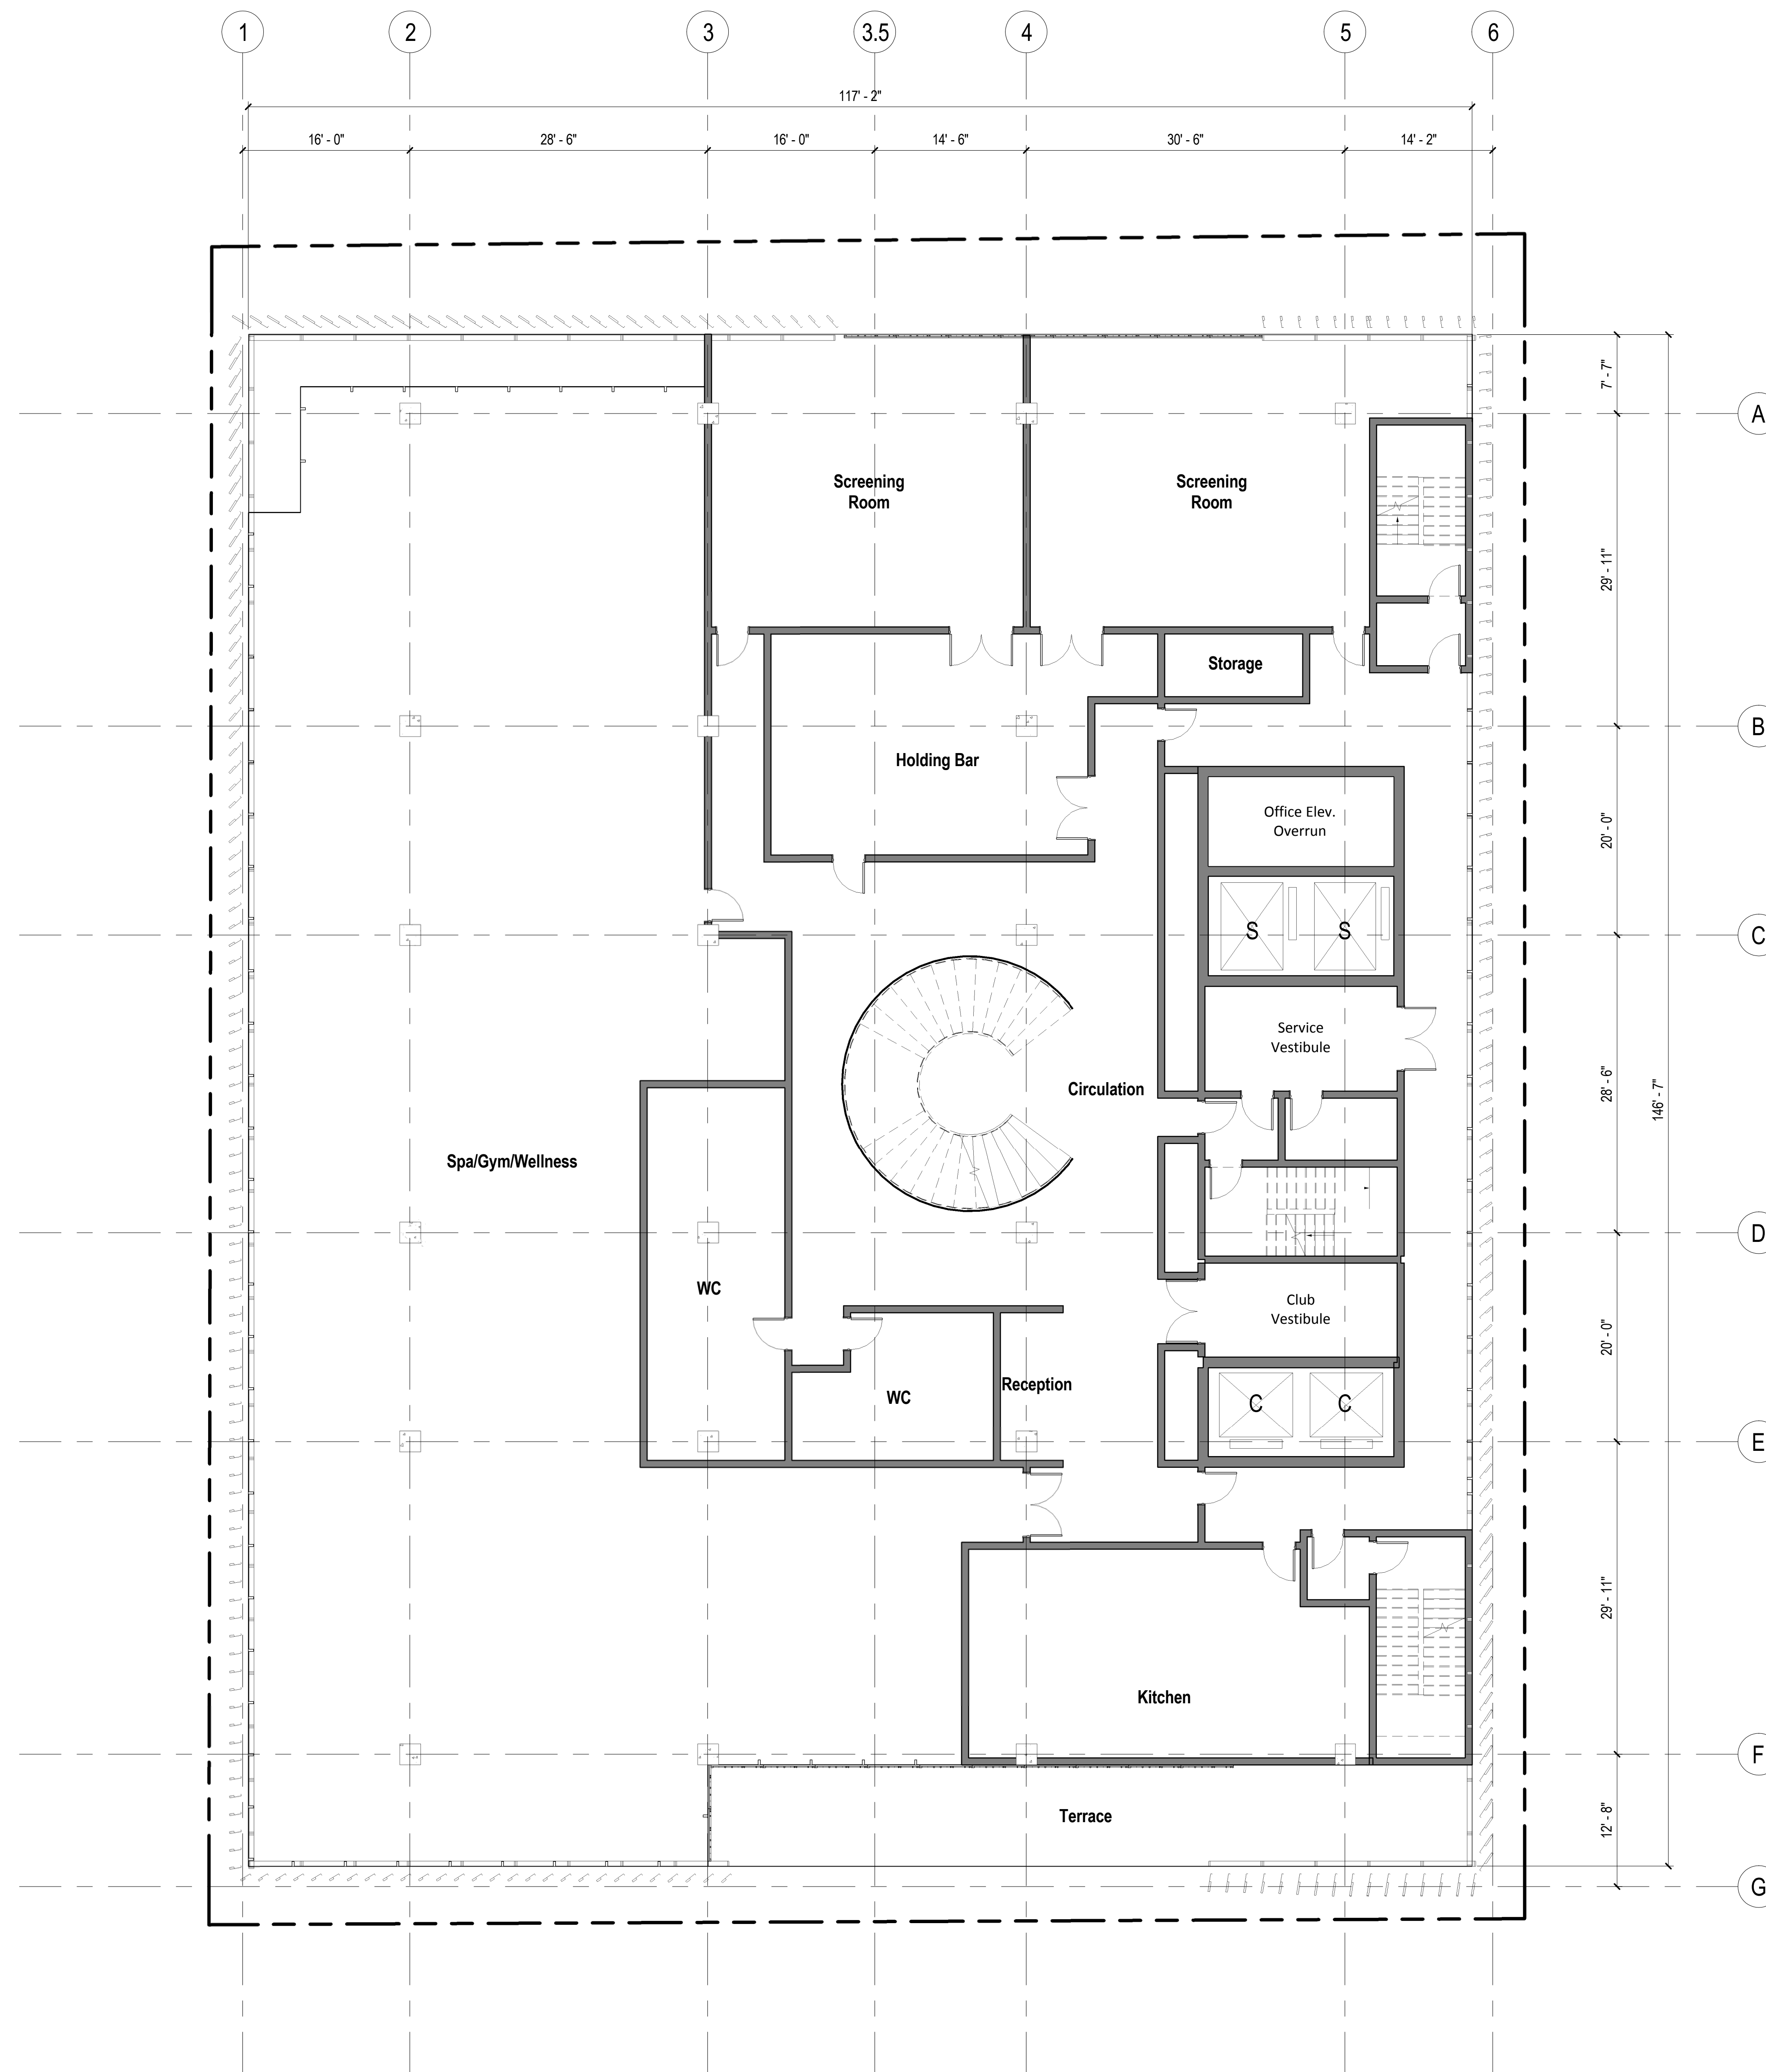

KEY NOTES

THE ARTS CLUB

8920 Sunset Blvd
West Hollywood, CA 90069



500 S. Figueroa Street
Los Angeles, CA 90071
Tel: 213.327.3600
Fax: 213.327.3601

Gensler

LEGEND

Issue	Date	Issue Description
1	12/22/15	PLANNING DIVISION SUBMITTAL

NOT FOR CONSTRUCTION


Seal/Signature

Project Name
THE ARTS CLUB


Project Number
05.9348.000

Description
Level 06 Floor Plan

Scale
1/8" = 1'-0"

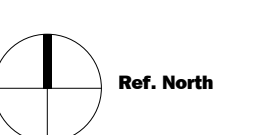

SHEET NOTES

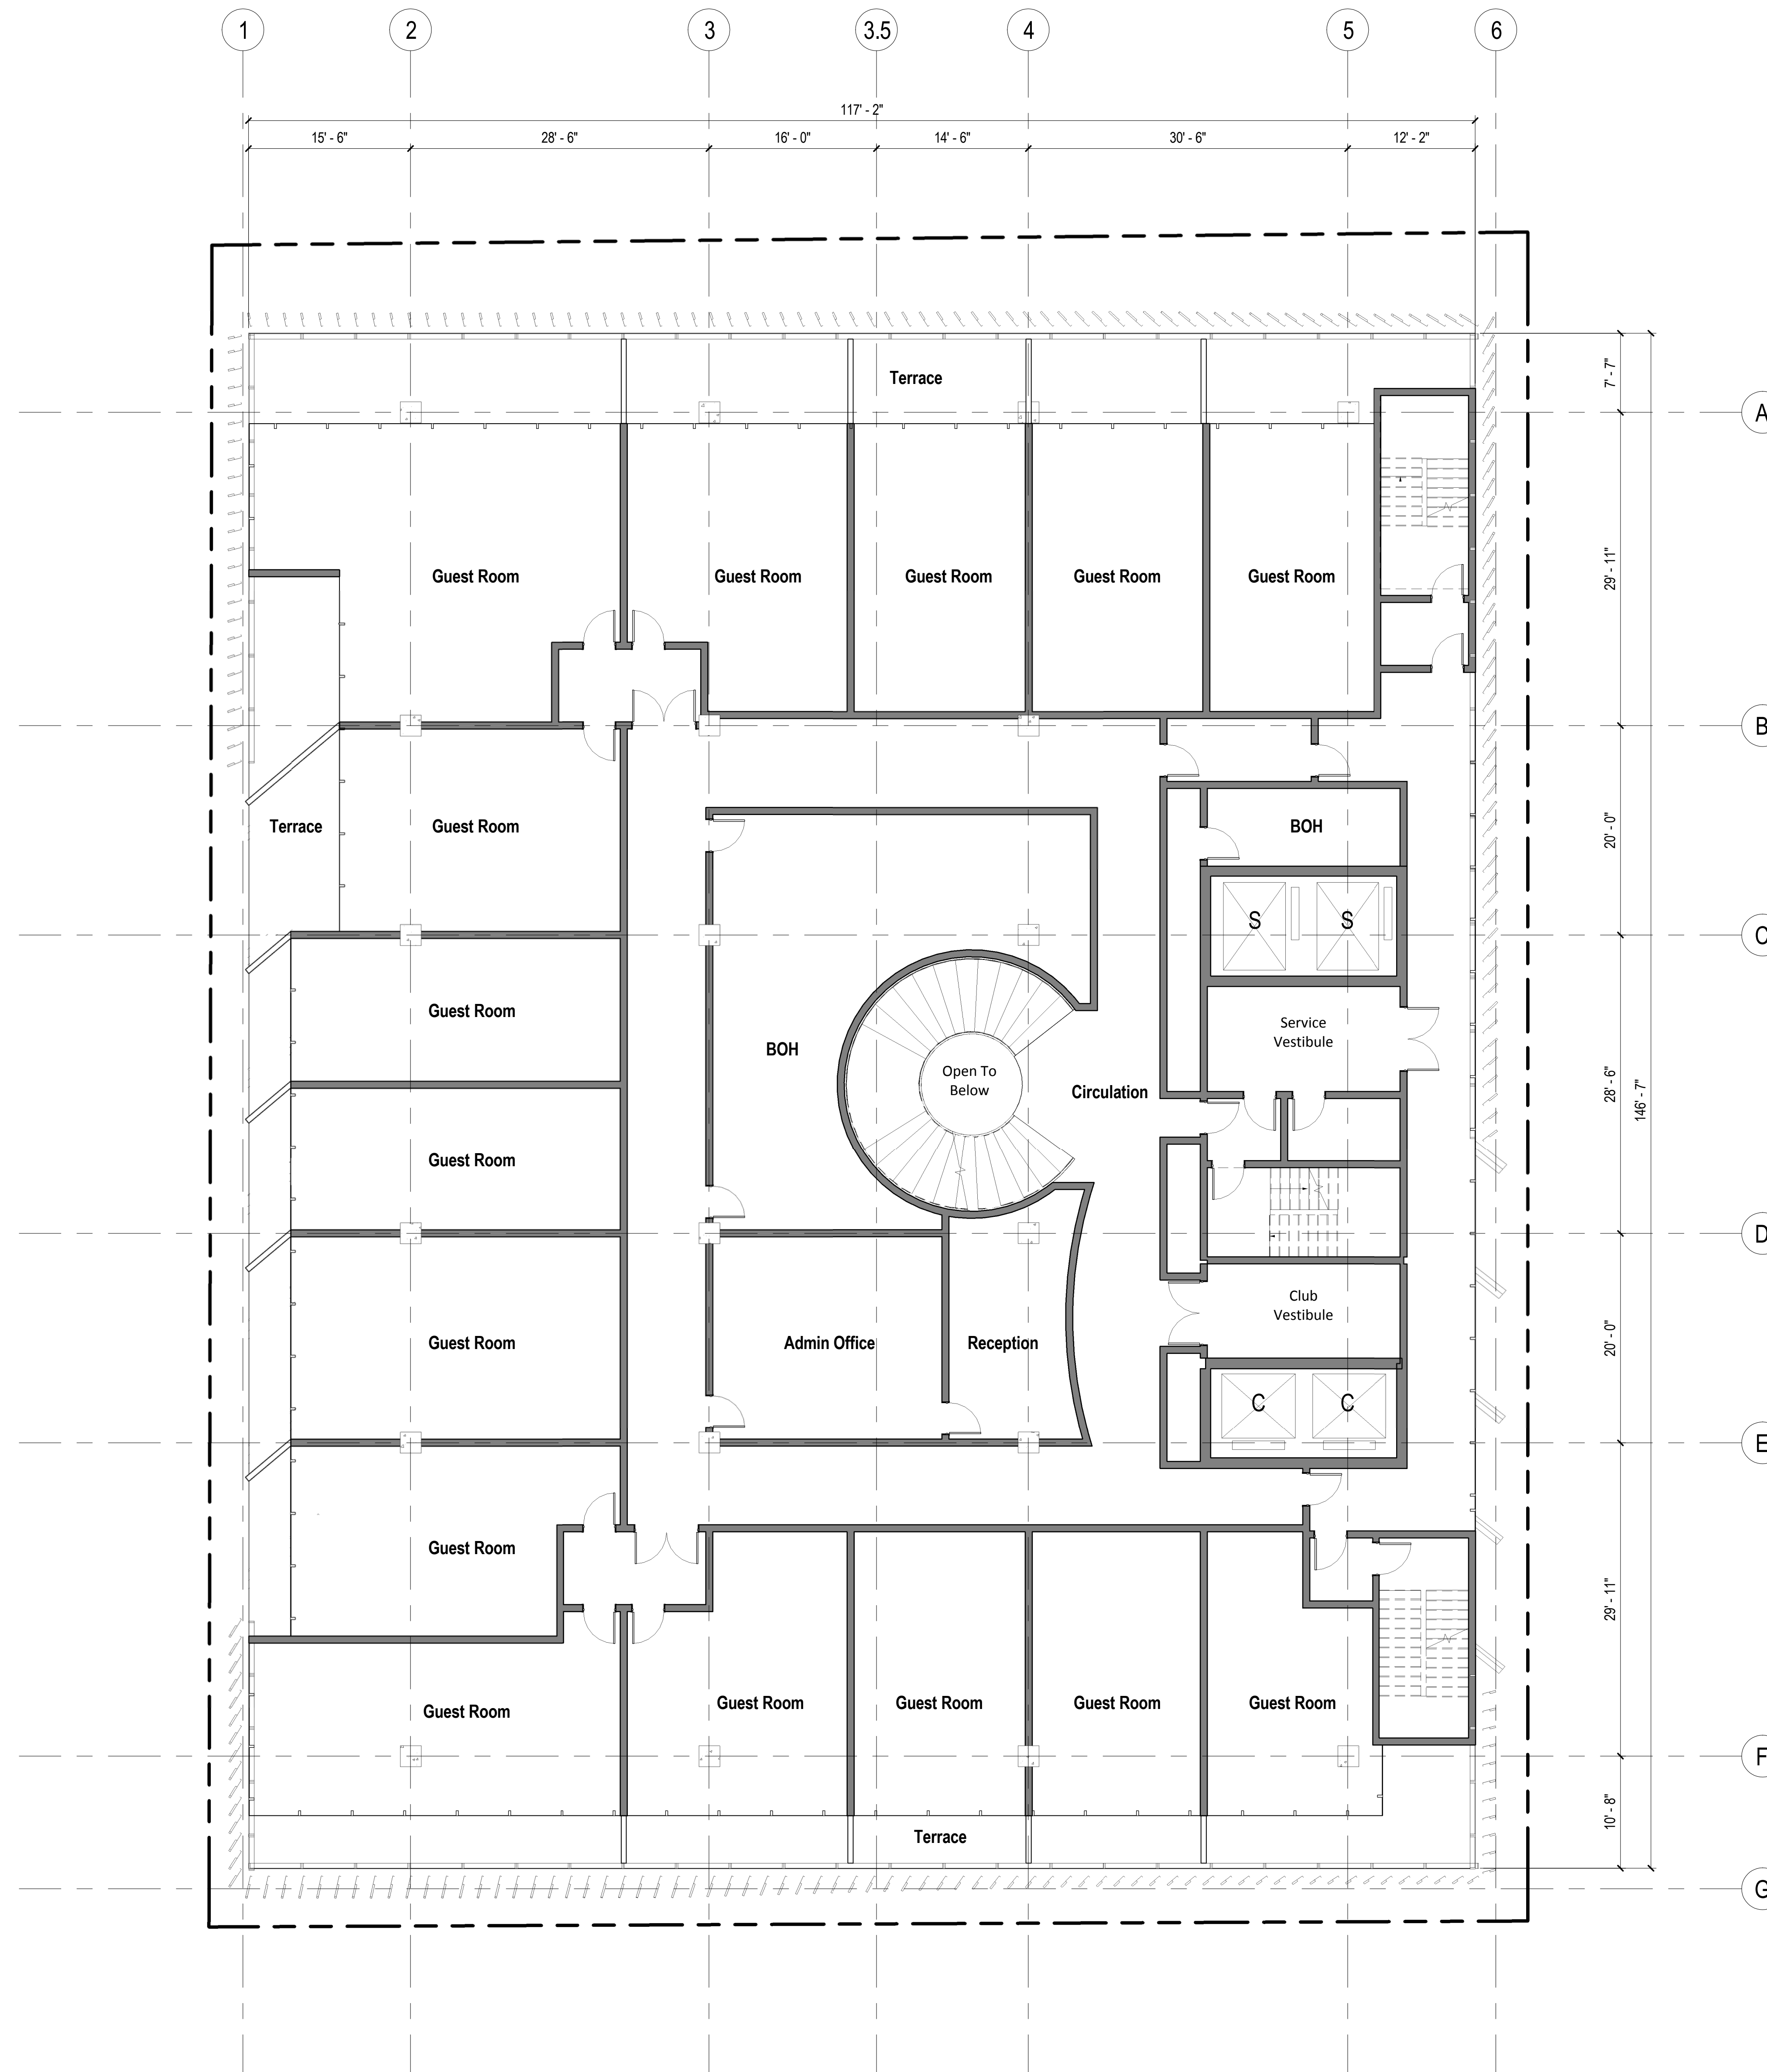

KEY NOTES

THE ARTS CLUB

8920 Sunset Blvd
West Hollywood, CA 90069



500 S. Figueroa Street
Los Angeles, CA 90071
Tel: 213.327.3600
Fax: 213.327.3601

Gensler

Issue	Date	Issue Description
1	12/22/15	PLANNING DIVISION SUBMITTAL

NOT FOR CONSTRUCTION


Seal/Signature

Project Name
THE ARTS CLUB

Project Number
05.9348.000


Description
Level 07 Floor Plan

Scale
1/8" = 1'-0"

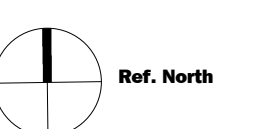

LEGEND

SHEET NOTES

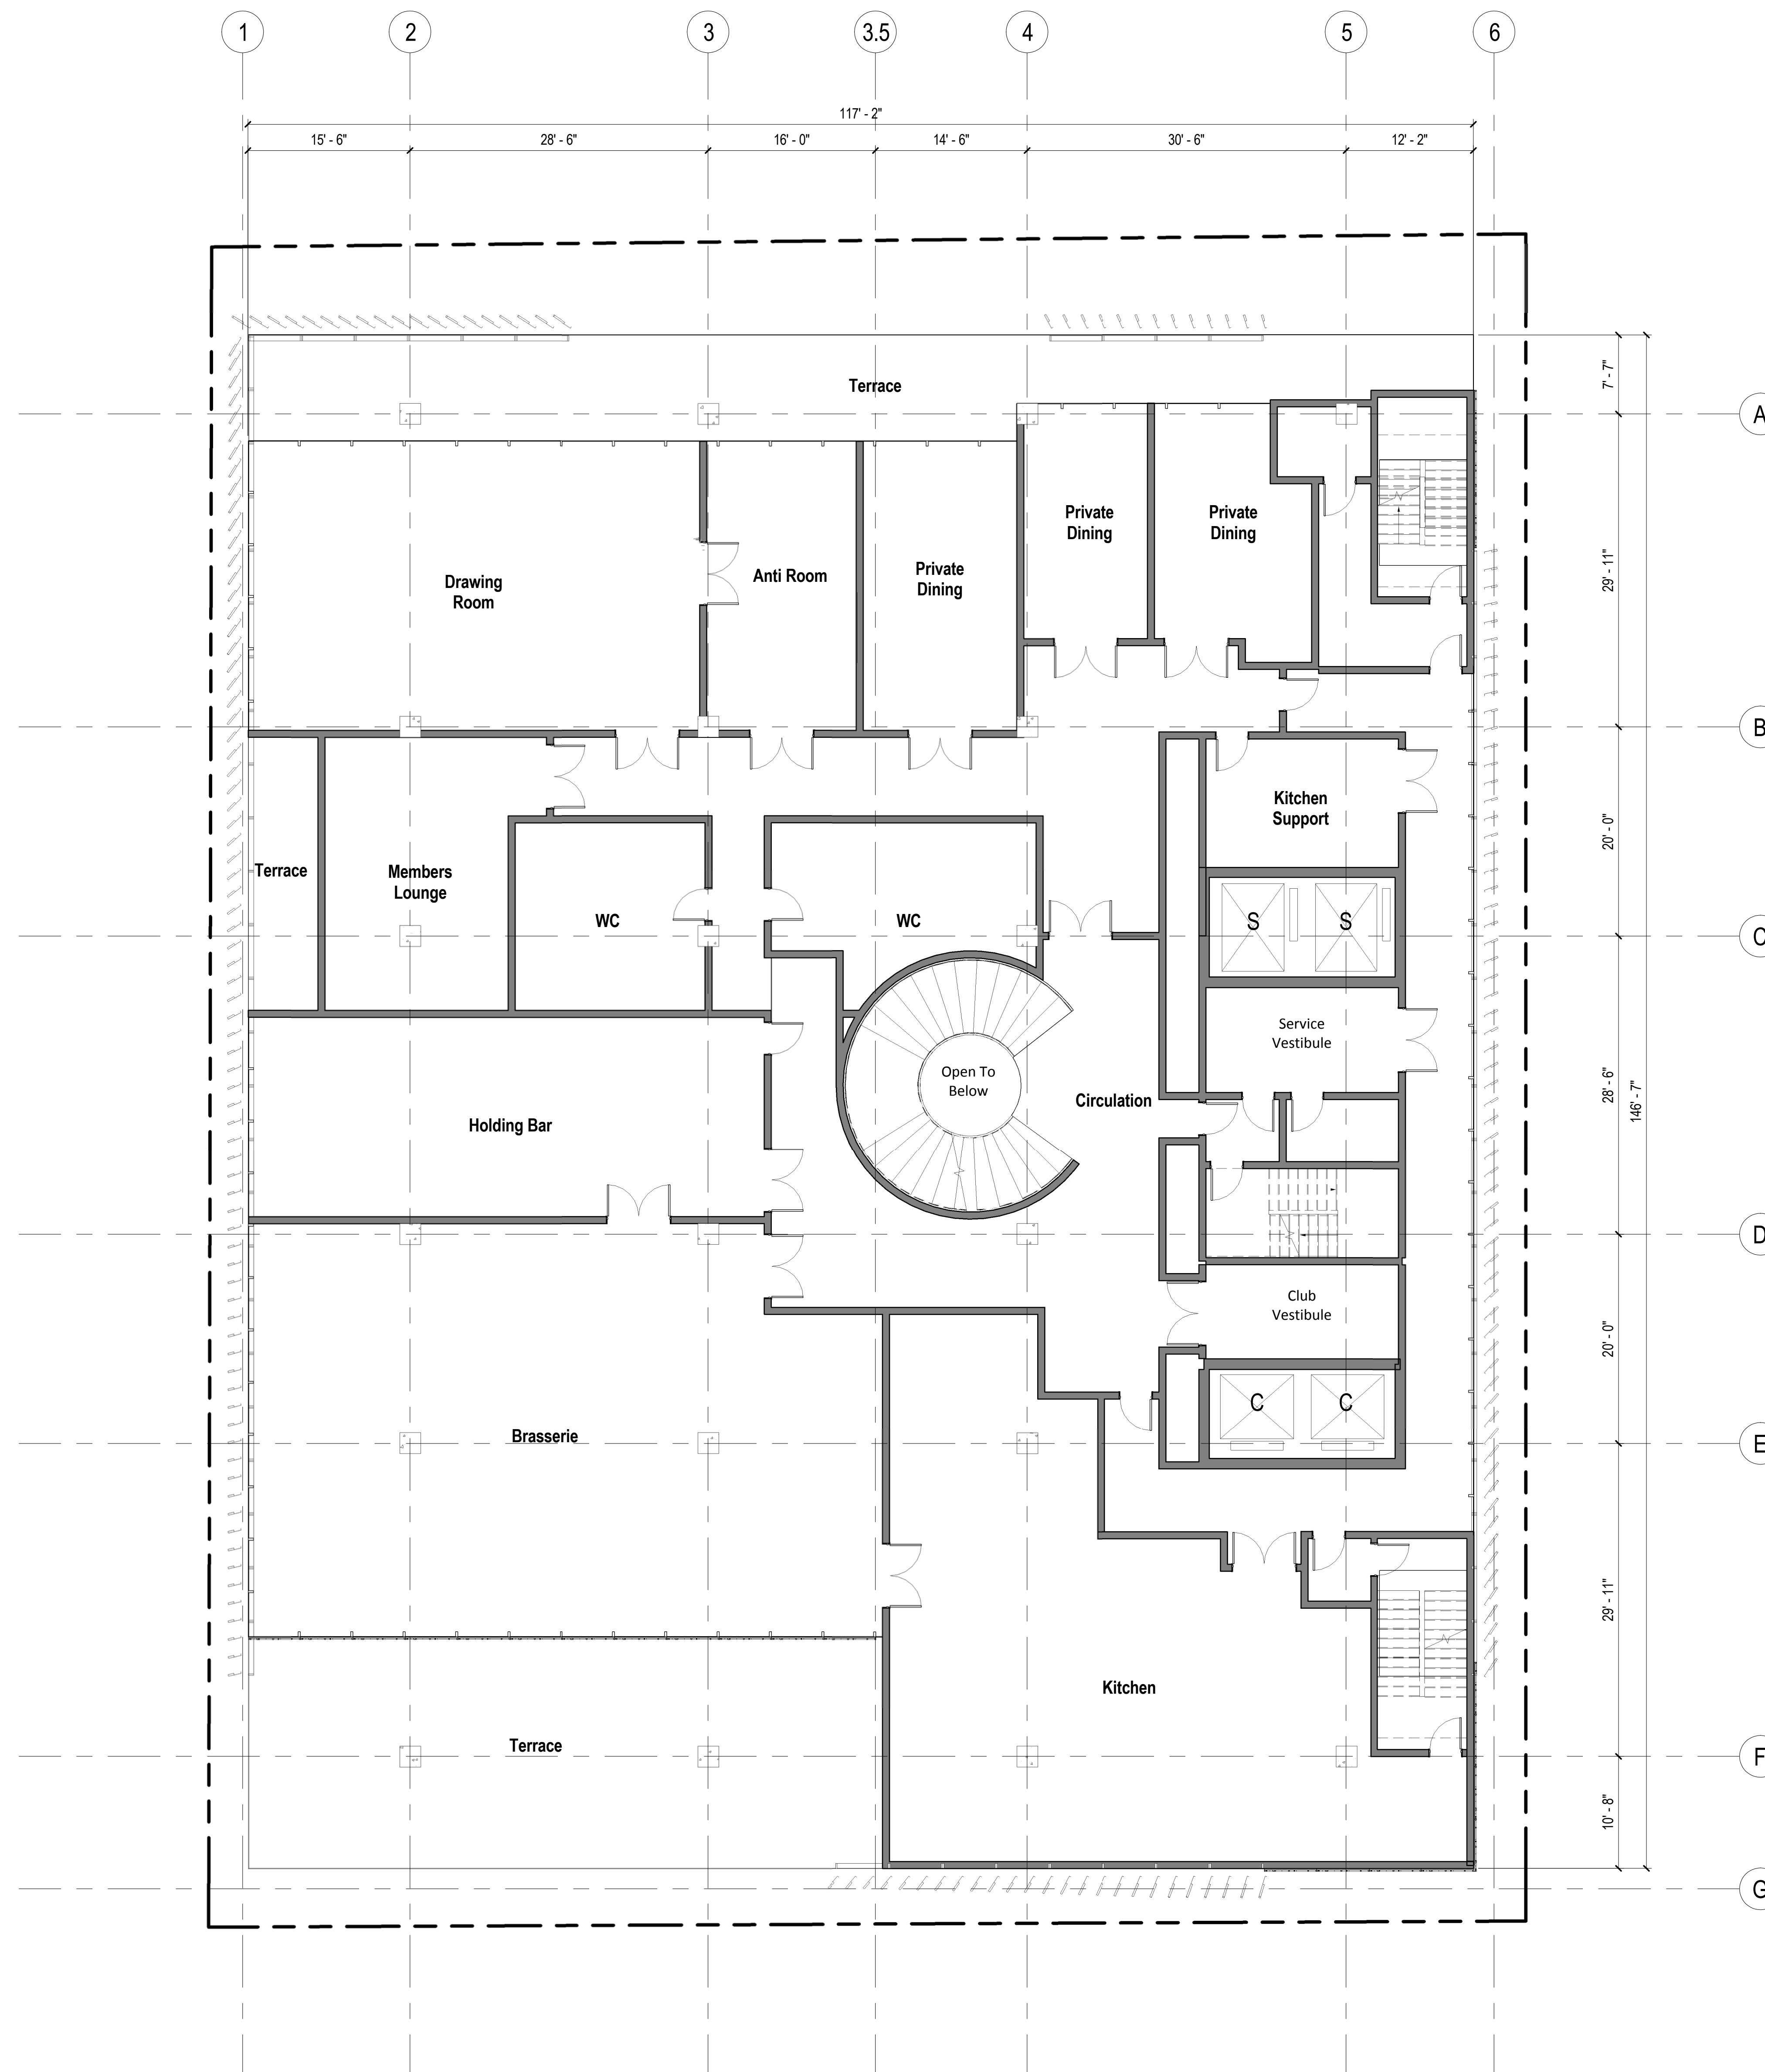

KEY NOTES

THE ARTS CLUB

8920 Sunset Blvd
West Hollywood, CA 90069



500 S. Figueroa Street
Los Angeles, CA 90071
Tel: 213.327.3600
Fax: 213.327.3601

Gensler

Issue	Date	Issue Description
1	12/22/15	PLANNING DIVISION SUBMITTAL

NOT FOR CONSTRUCTION


Seal/Signature

Project Name
THE ARTS CLUB

Project Number
05.9348.000


Description
Level 08 Floor Plan

Scale
1/8" = 1'-0"

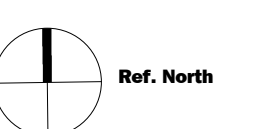

LEGEND

SHEET NOTES

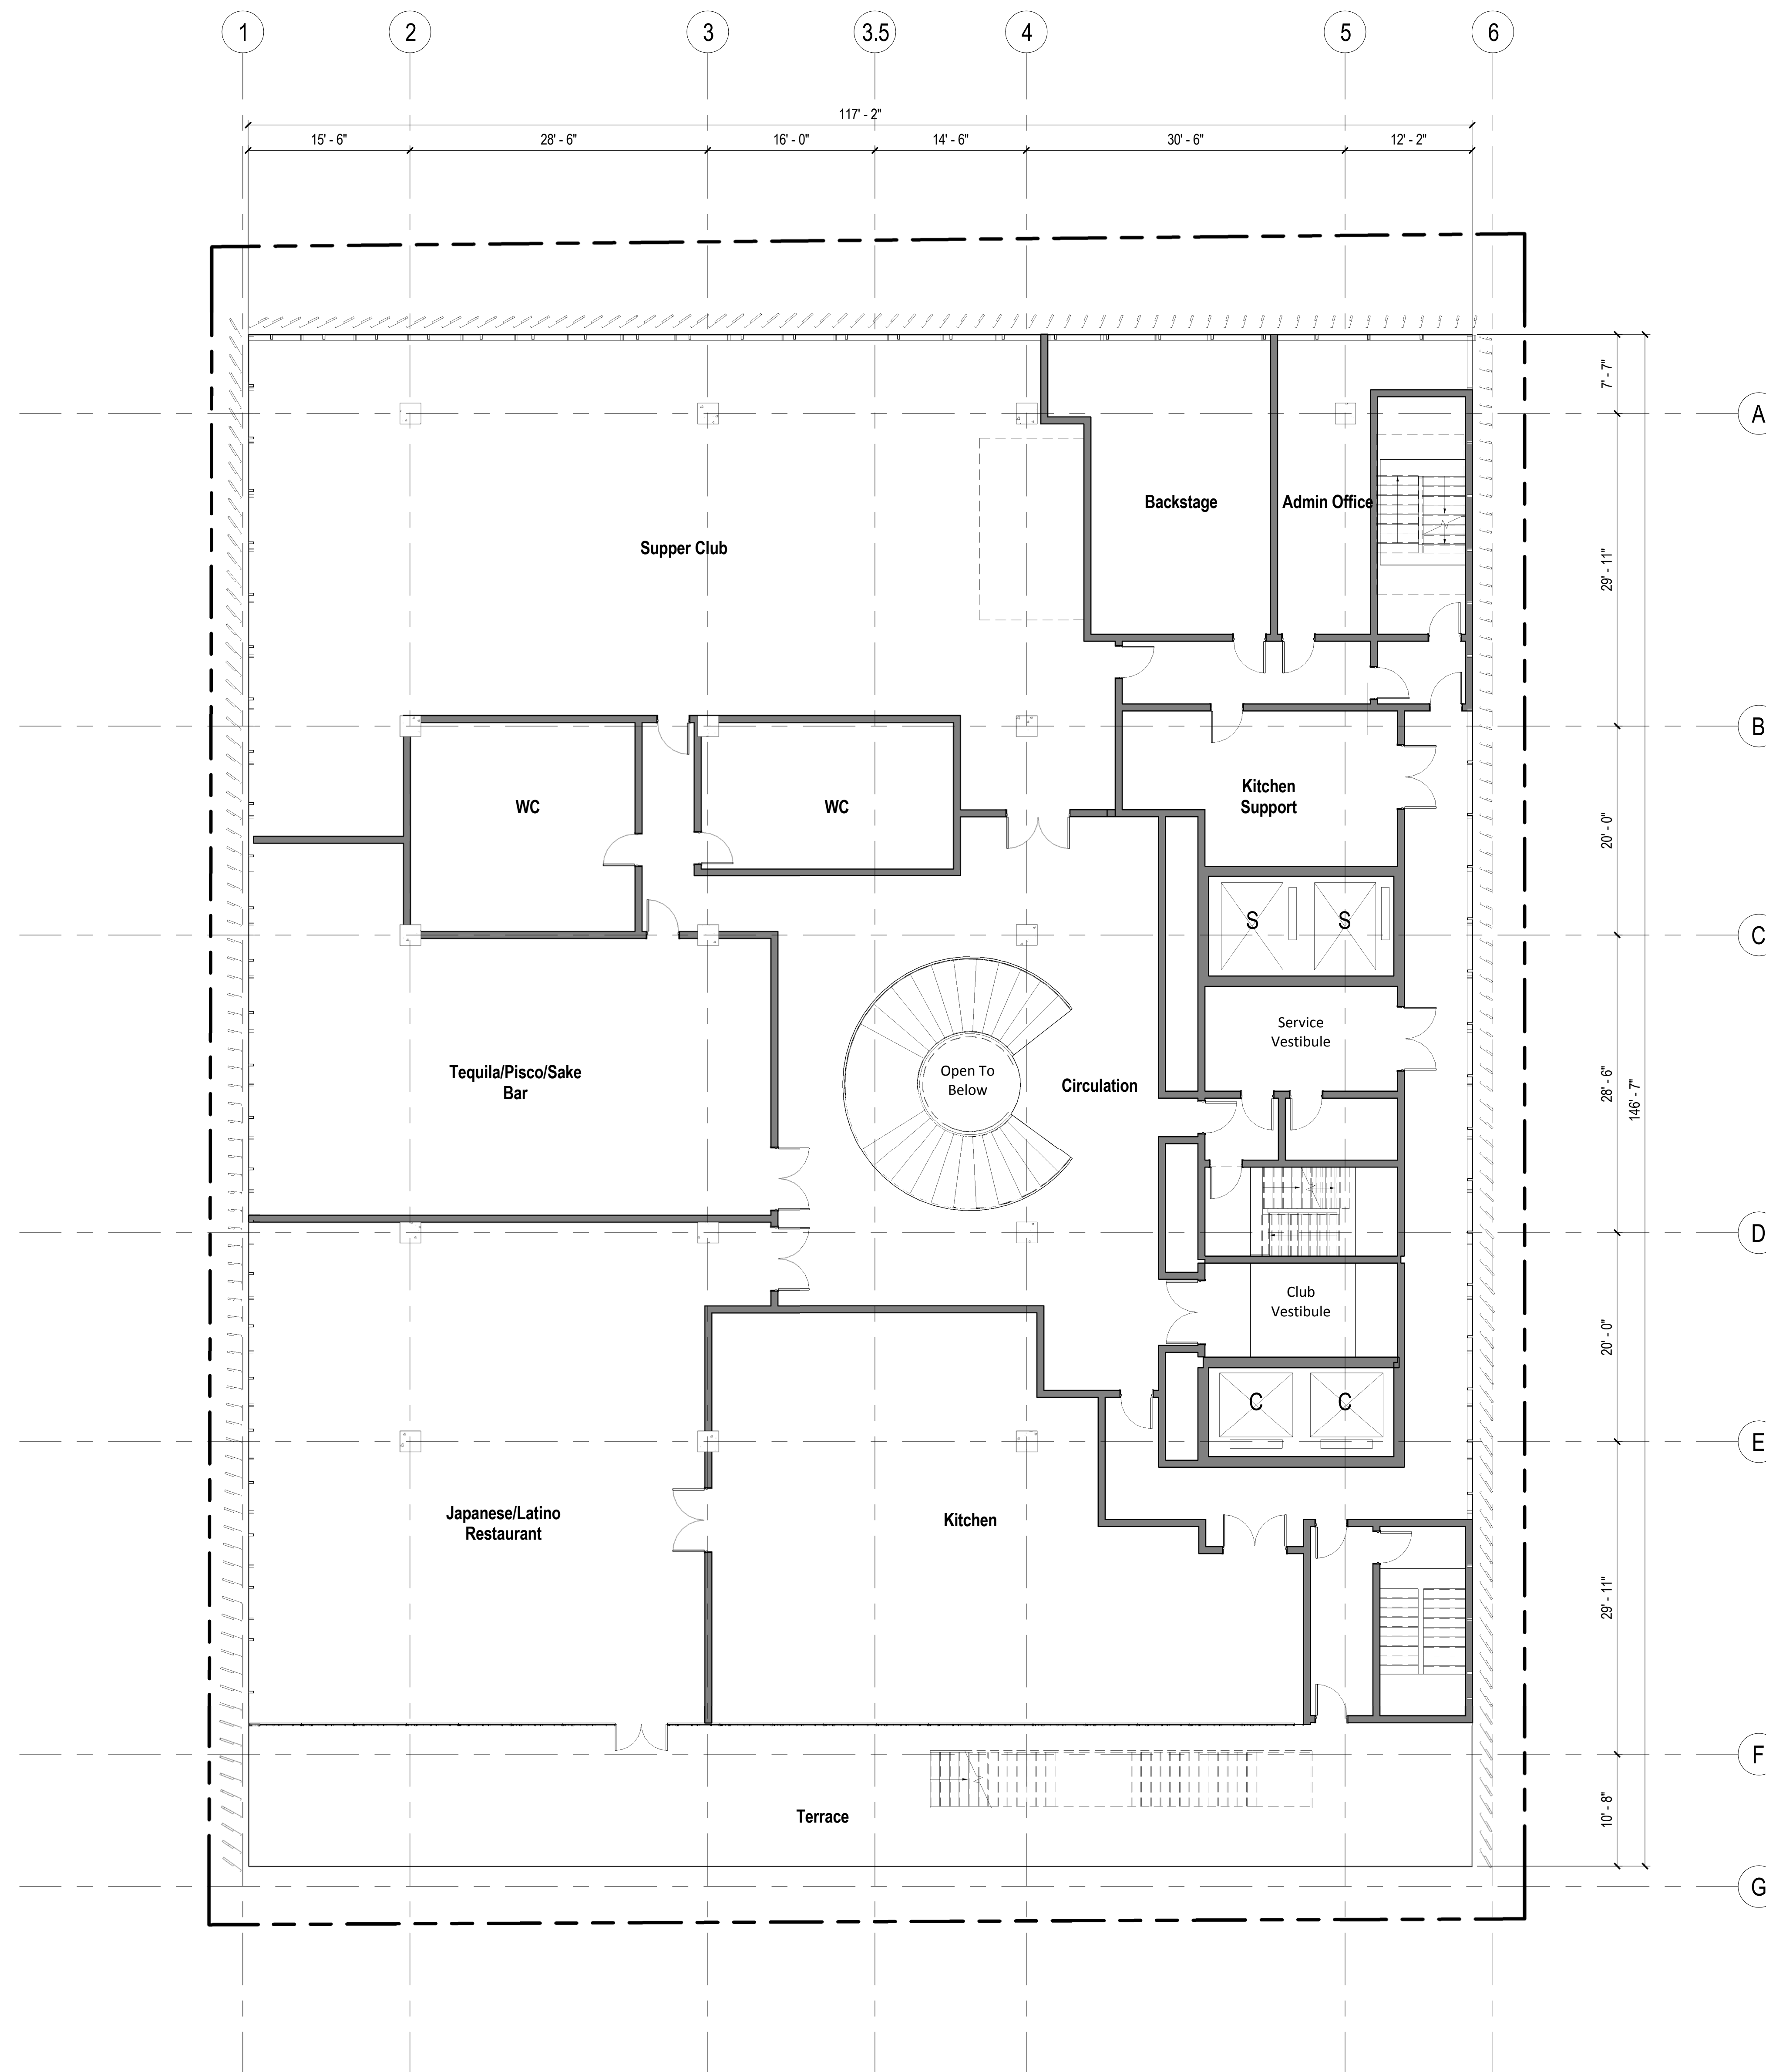

KEY NOTES

THE ARTS CLUB

8920 Sunset Blvd
West Hollywood, CA 90069



500 S. Figueroa Street
Los Angeles, CA 90071
Tel: 213.327.3600
Fax: 213.327.3601

Gensler

Issue	Date	Issue Description
1	12/22/15	PLANNING DIVISION SUBMITTAL

NOT FOR CONSTRUCTION


Seal/Signature

Project Name
THE ARTS CLUB

Project Number
05.9348.000


Description
Pool Terrace Floor Plan

Scale
1/8" = 1'-0"

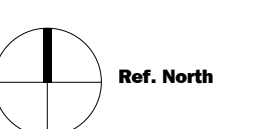

LEGEND

SHEET NOTES

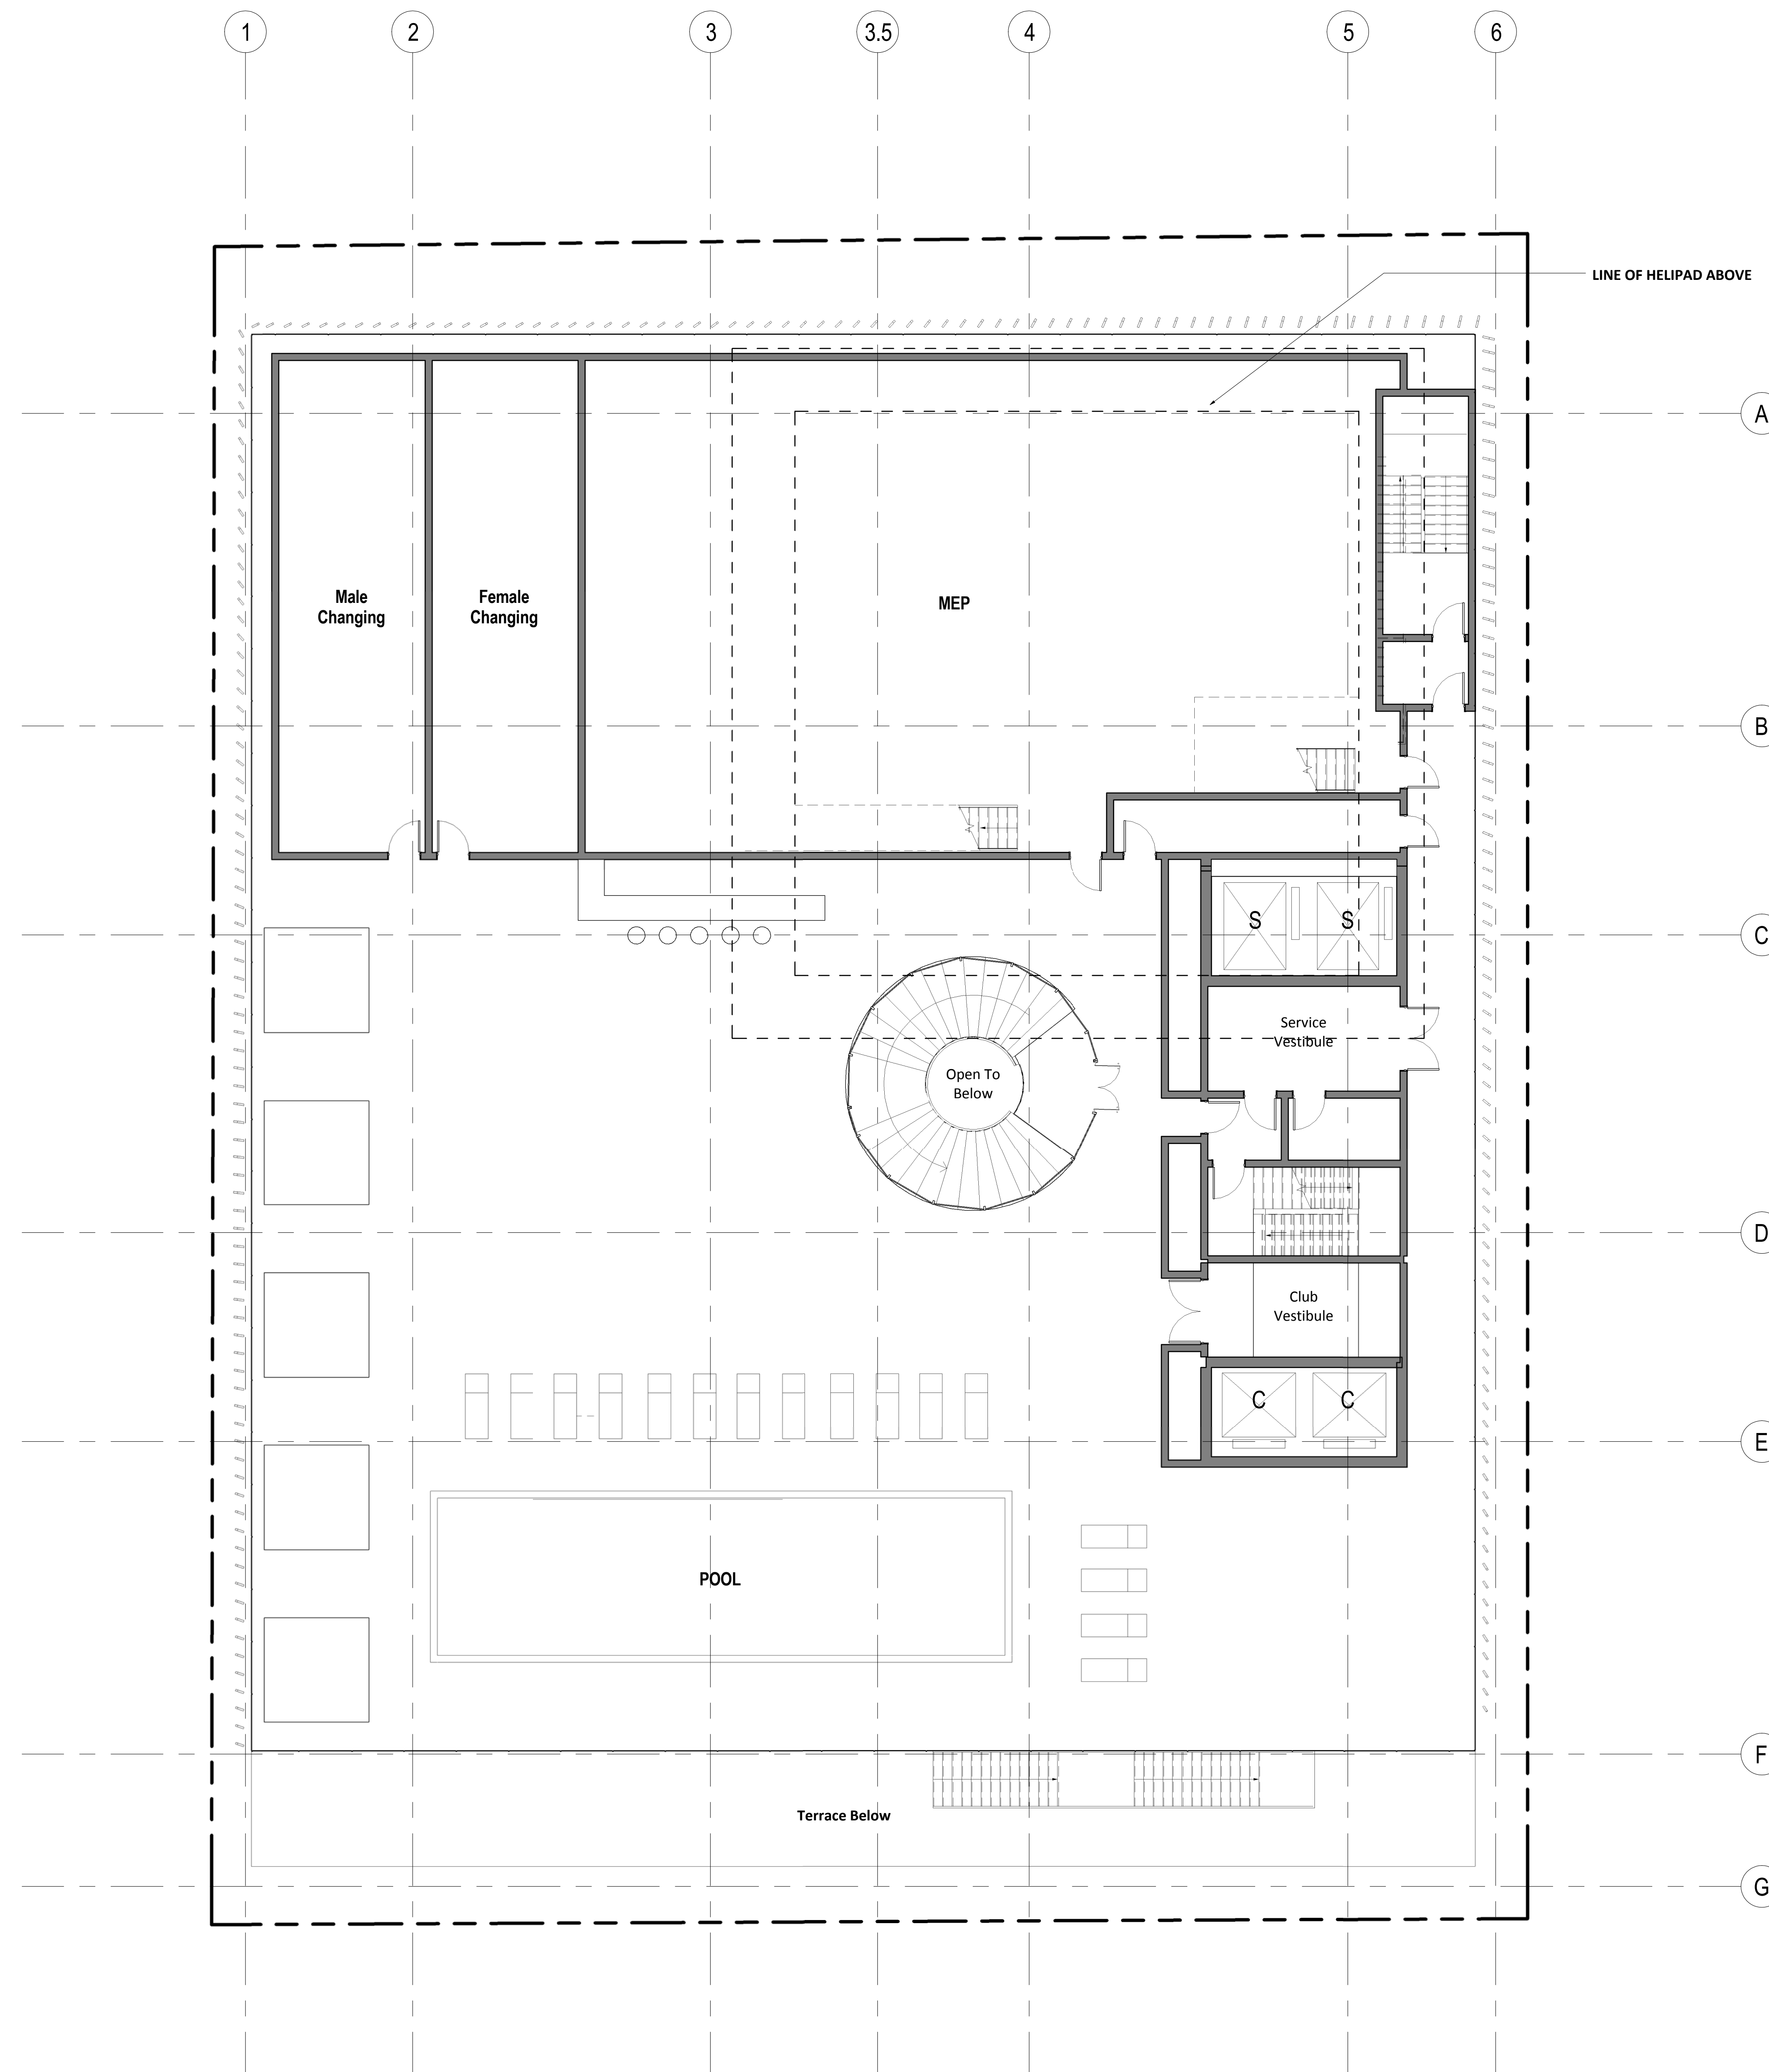


THE ARTS CLUB

8920 Sunset Blvd
West Hollywood, CA 90069



500 S. Figueroa Street
Los Angeles, CA 90071
Tel: 213.327.3600
Fax: 213.327.3601

Gensler

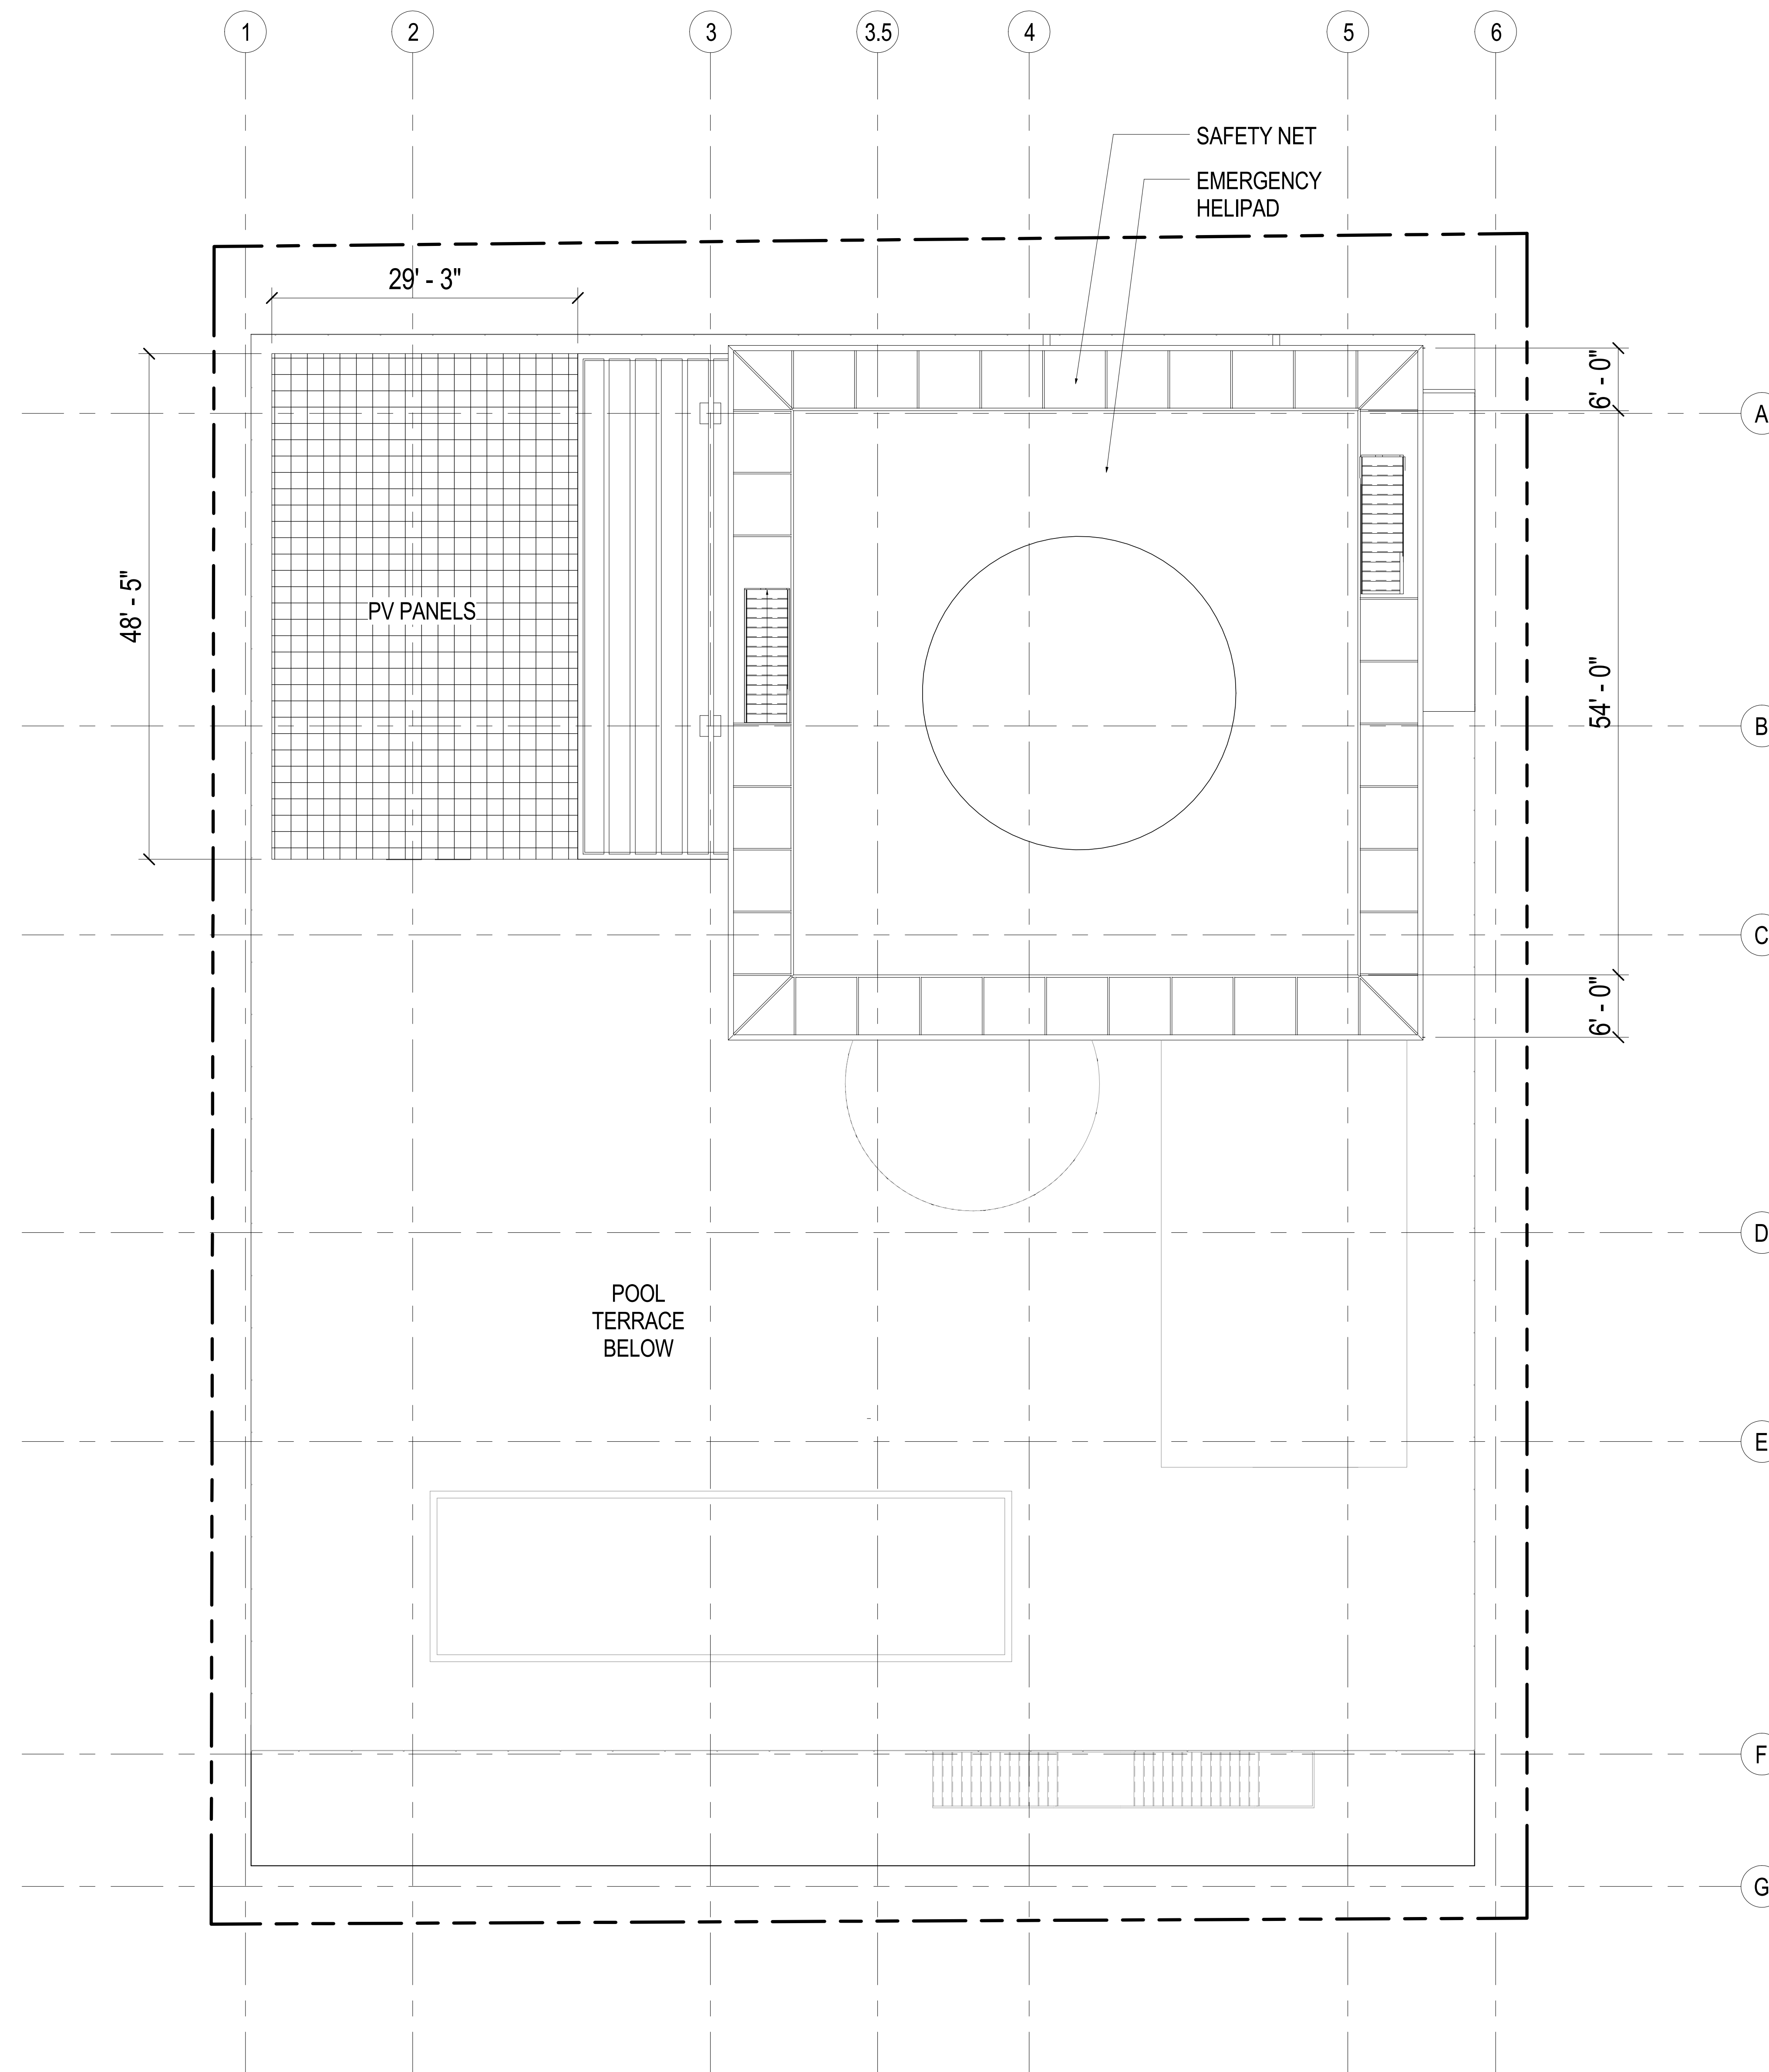

Issue	Date	Issue Description
1	12/22/15	PLANNING DIVISION SUBMITTAL

NOT FOR CONSTRUCTION

Seal/Signature

Project Name
THE ARTS CLUB

Project Number
05.9348.000

Description
Helipad Level Plan

Scale
1/8" = 1'-0"



KEY NOTES

THE ARTS CLUB

8920 Sunset Blvd
West Hollywood, CA 90069



500 S. Figueroa Street
Los Angeles, CA 90071
Tel: 213.327.3600
Fax: 213.327.3601

Gensler

Issue	Date	Issue Description
1	12/22/15	PLANNING DIVISION SUBMITTAL

LEGEND

NOT FOR CONSTRUCTION

Seal/Signature

Project Name
THE ARTS CLUB

Project Number
05.9348.000

Description
North Building Elevation

Scale
1/8" = 1'-0"

SHEET NOTES





KEY NOTES

- HELIPAD
510' - 6"
- T.O. ENCLOSURE
504' - 6"
- POOL TERRACE
484' - 6"
- LEVEL - 08
468' - 6"
- LEVEL - 07
454' - 6"
- LEVEL - 06
440' - 6"
- LEVEL - 05
426' - 6"
- LEVEL - 04
414' - 6"
- LEVEL - 03
402' - 6"
- LEVEL - 02
390' - 6"
- LEVEL - 01
374' - 6"
- LEVEL - B1
364' - 6"

LEGEND

SHEET NOTES

THE ARTS CLUB

8920 Sunset Blvd
West Hollywood, CA 90069



500 S. Figueroa Street
Los Angeles, CA 90071
Tel: 213.327.3600
Fax: 213.327.3601

Gensler

Issue	Date	Issue Description
1	12/22/15	PLANNING DIVISION SUBMITTAL

NOT FOR CONSTRUCTION


Seal/Signature

Project Name
THE ARTS CLUB

Project Number
05.9348.000

Description
West Building Elevation

Scale
1/8" = 1'-0"

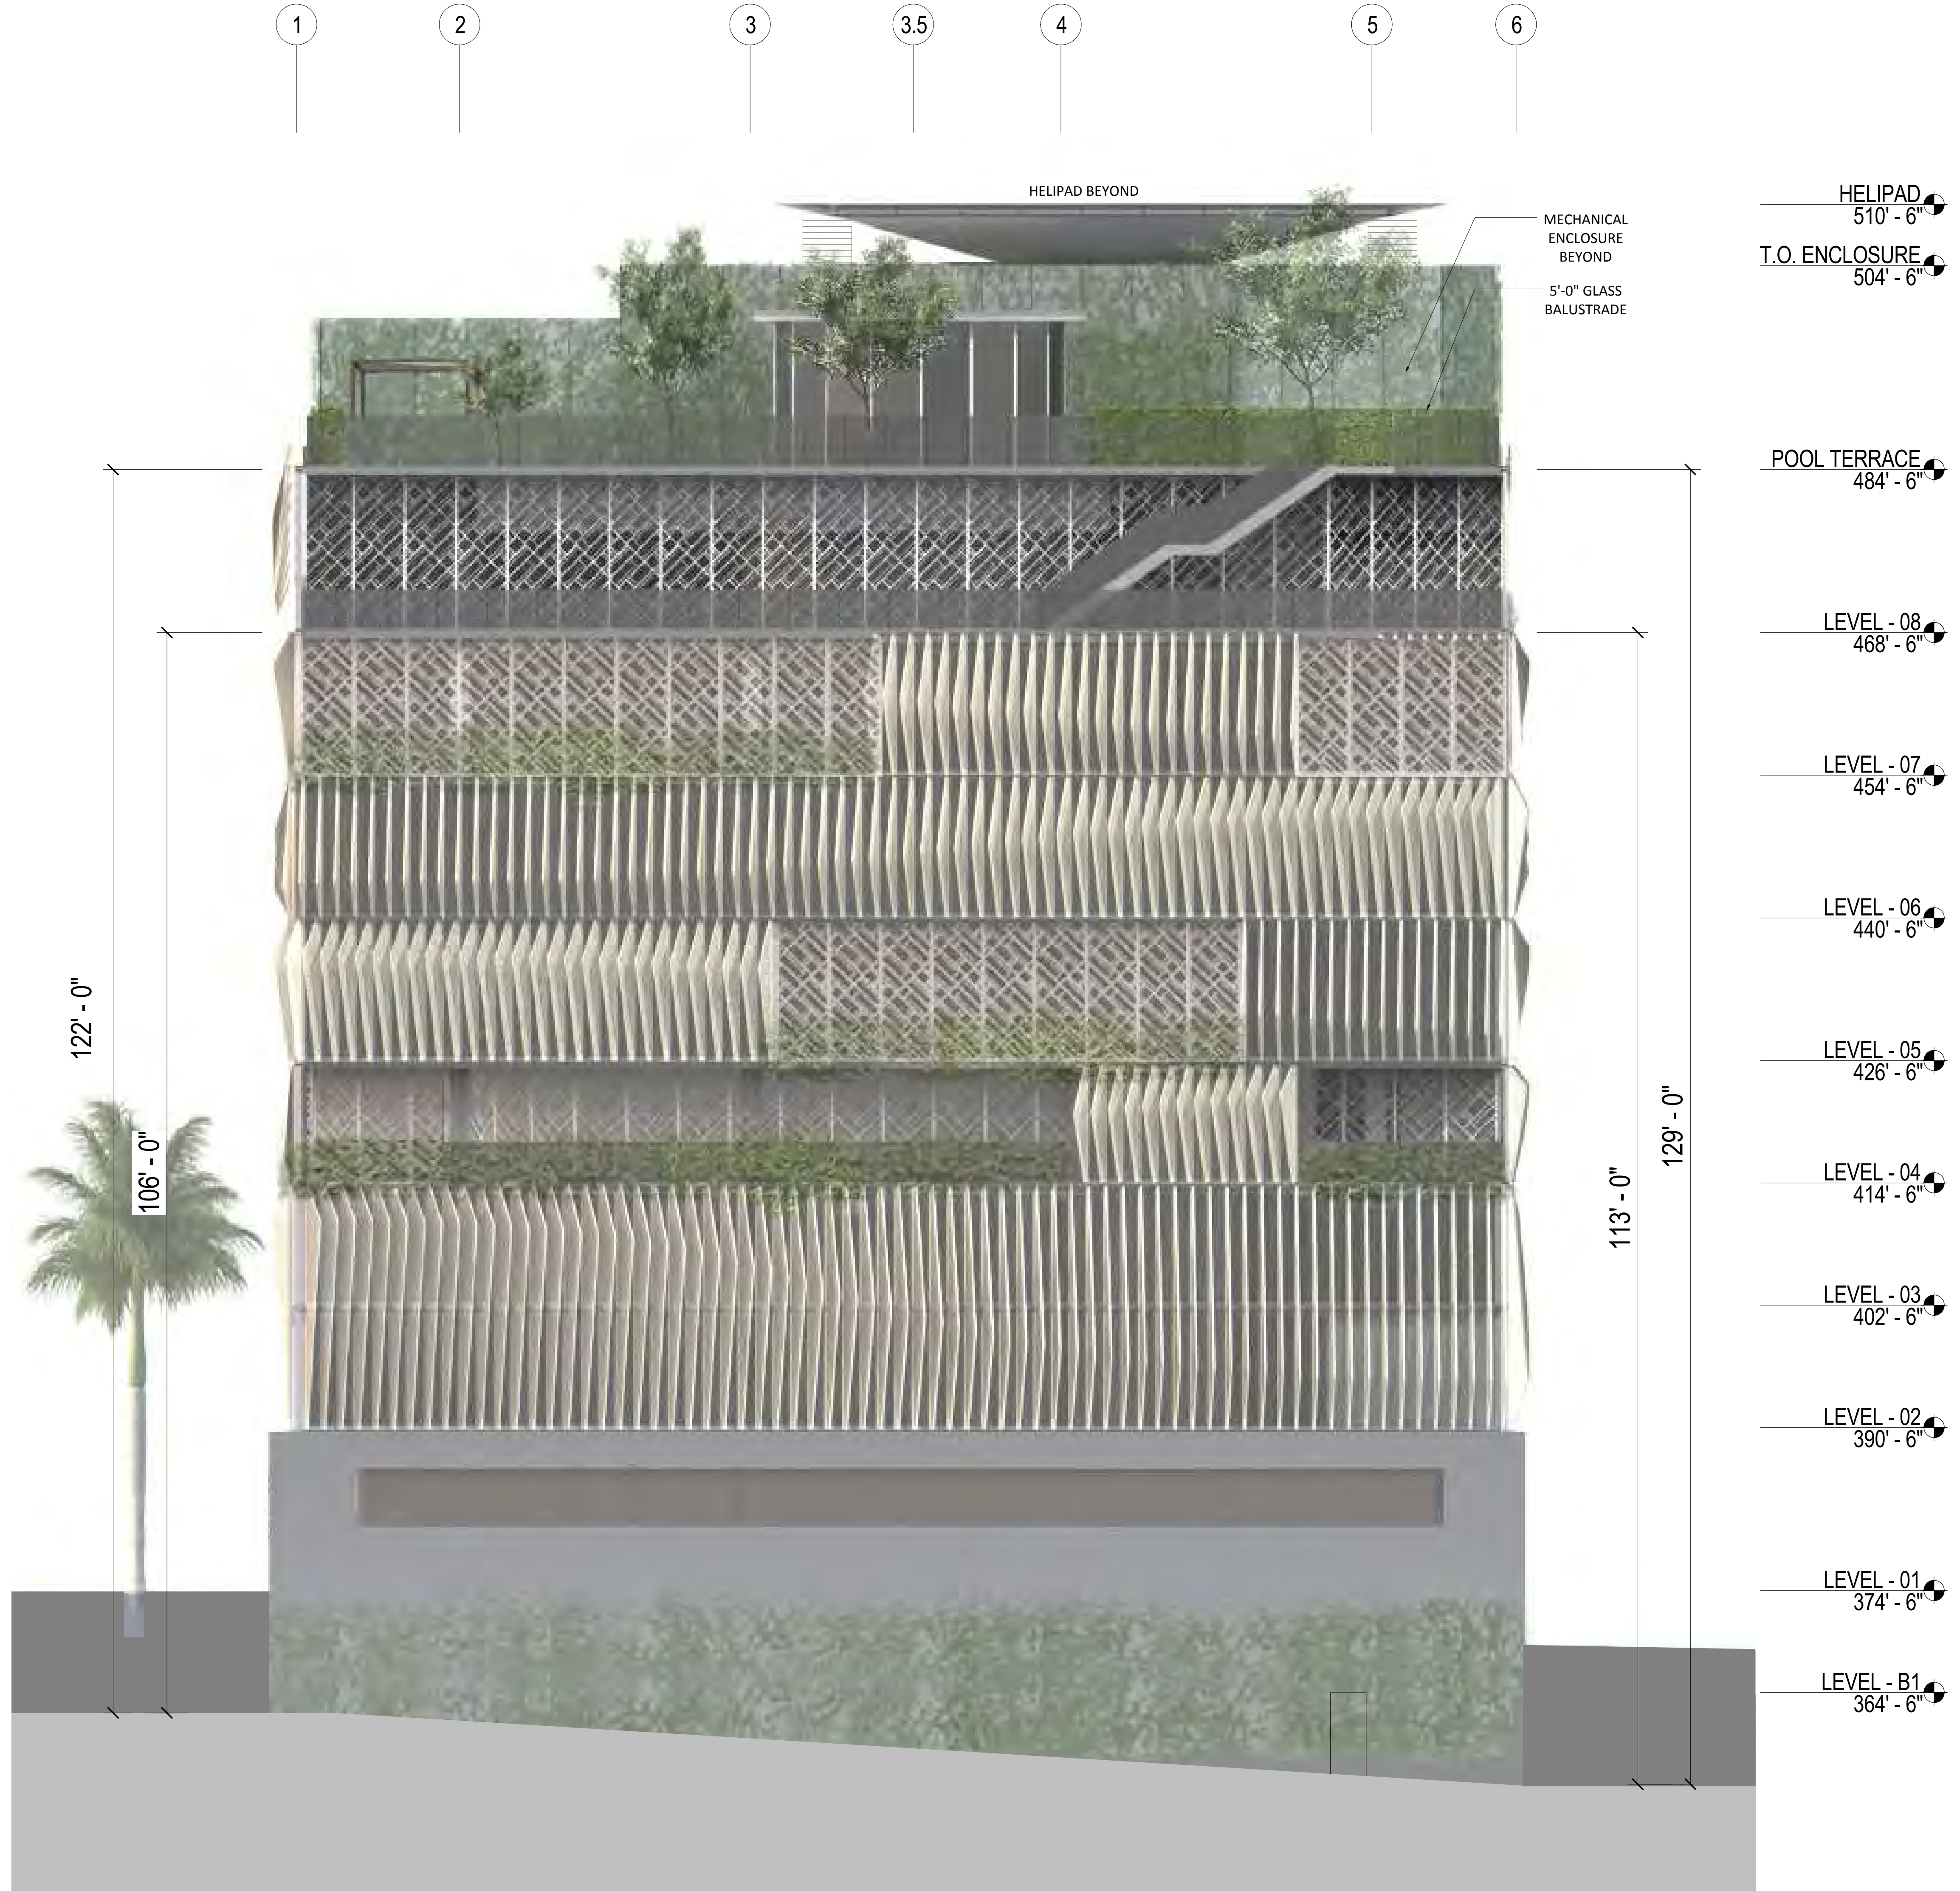

KEY NOTES

- HELIPAD 510' - 6"
- T.O. ENCLOSURE 504' - 6"
- MECHANICAL ENCLOSURE BEYOND
- 5'-0" GLASS BALUSTRADE
- POOL TERRACE 484' - 6"
- LEVEL - 08 468' - 6"
- LEVEL - 07 454' - 6"
- LEVEL - 06 440' - 6"
- LEVEL - 05 426' - 6"
- LEVEL - 04 414' - 6"
- LEVEL - 03 402' - 6"
- LEVEL - 02 390' - 6"
- LEVEL - 01 374' - 6"
- LEVEL - B1 364' - 6"

LEGEND

SHEET NOTES

THE ARTS CLUB

8920 Sunset Blvd
West Hollywood, CA 90069



Gensler

500 S. Figueroa Street
Los Angeles, CA 90071
Tel: 213.327.3600
Fax: 213.327.3601

Issue	Date	Issue Description
1	12/22/15	PLANNING DIVISION SUBMITTAL

NOT FOR CONSTRUCTION


Seal/Signature

Project Name
THE ARTS CLUB

Project Number
05.9348.000

Description
South Building Elevation

Scale
1/8" = 1'-0"

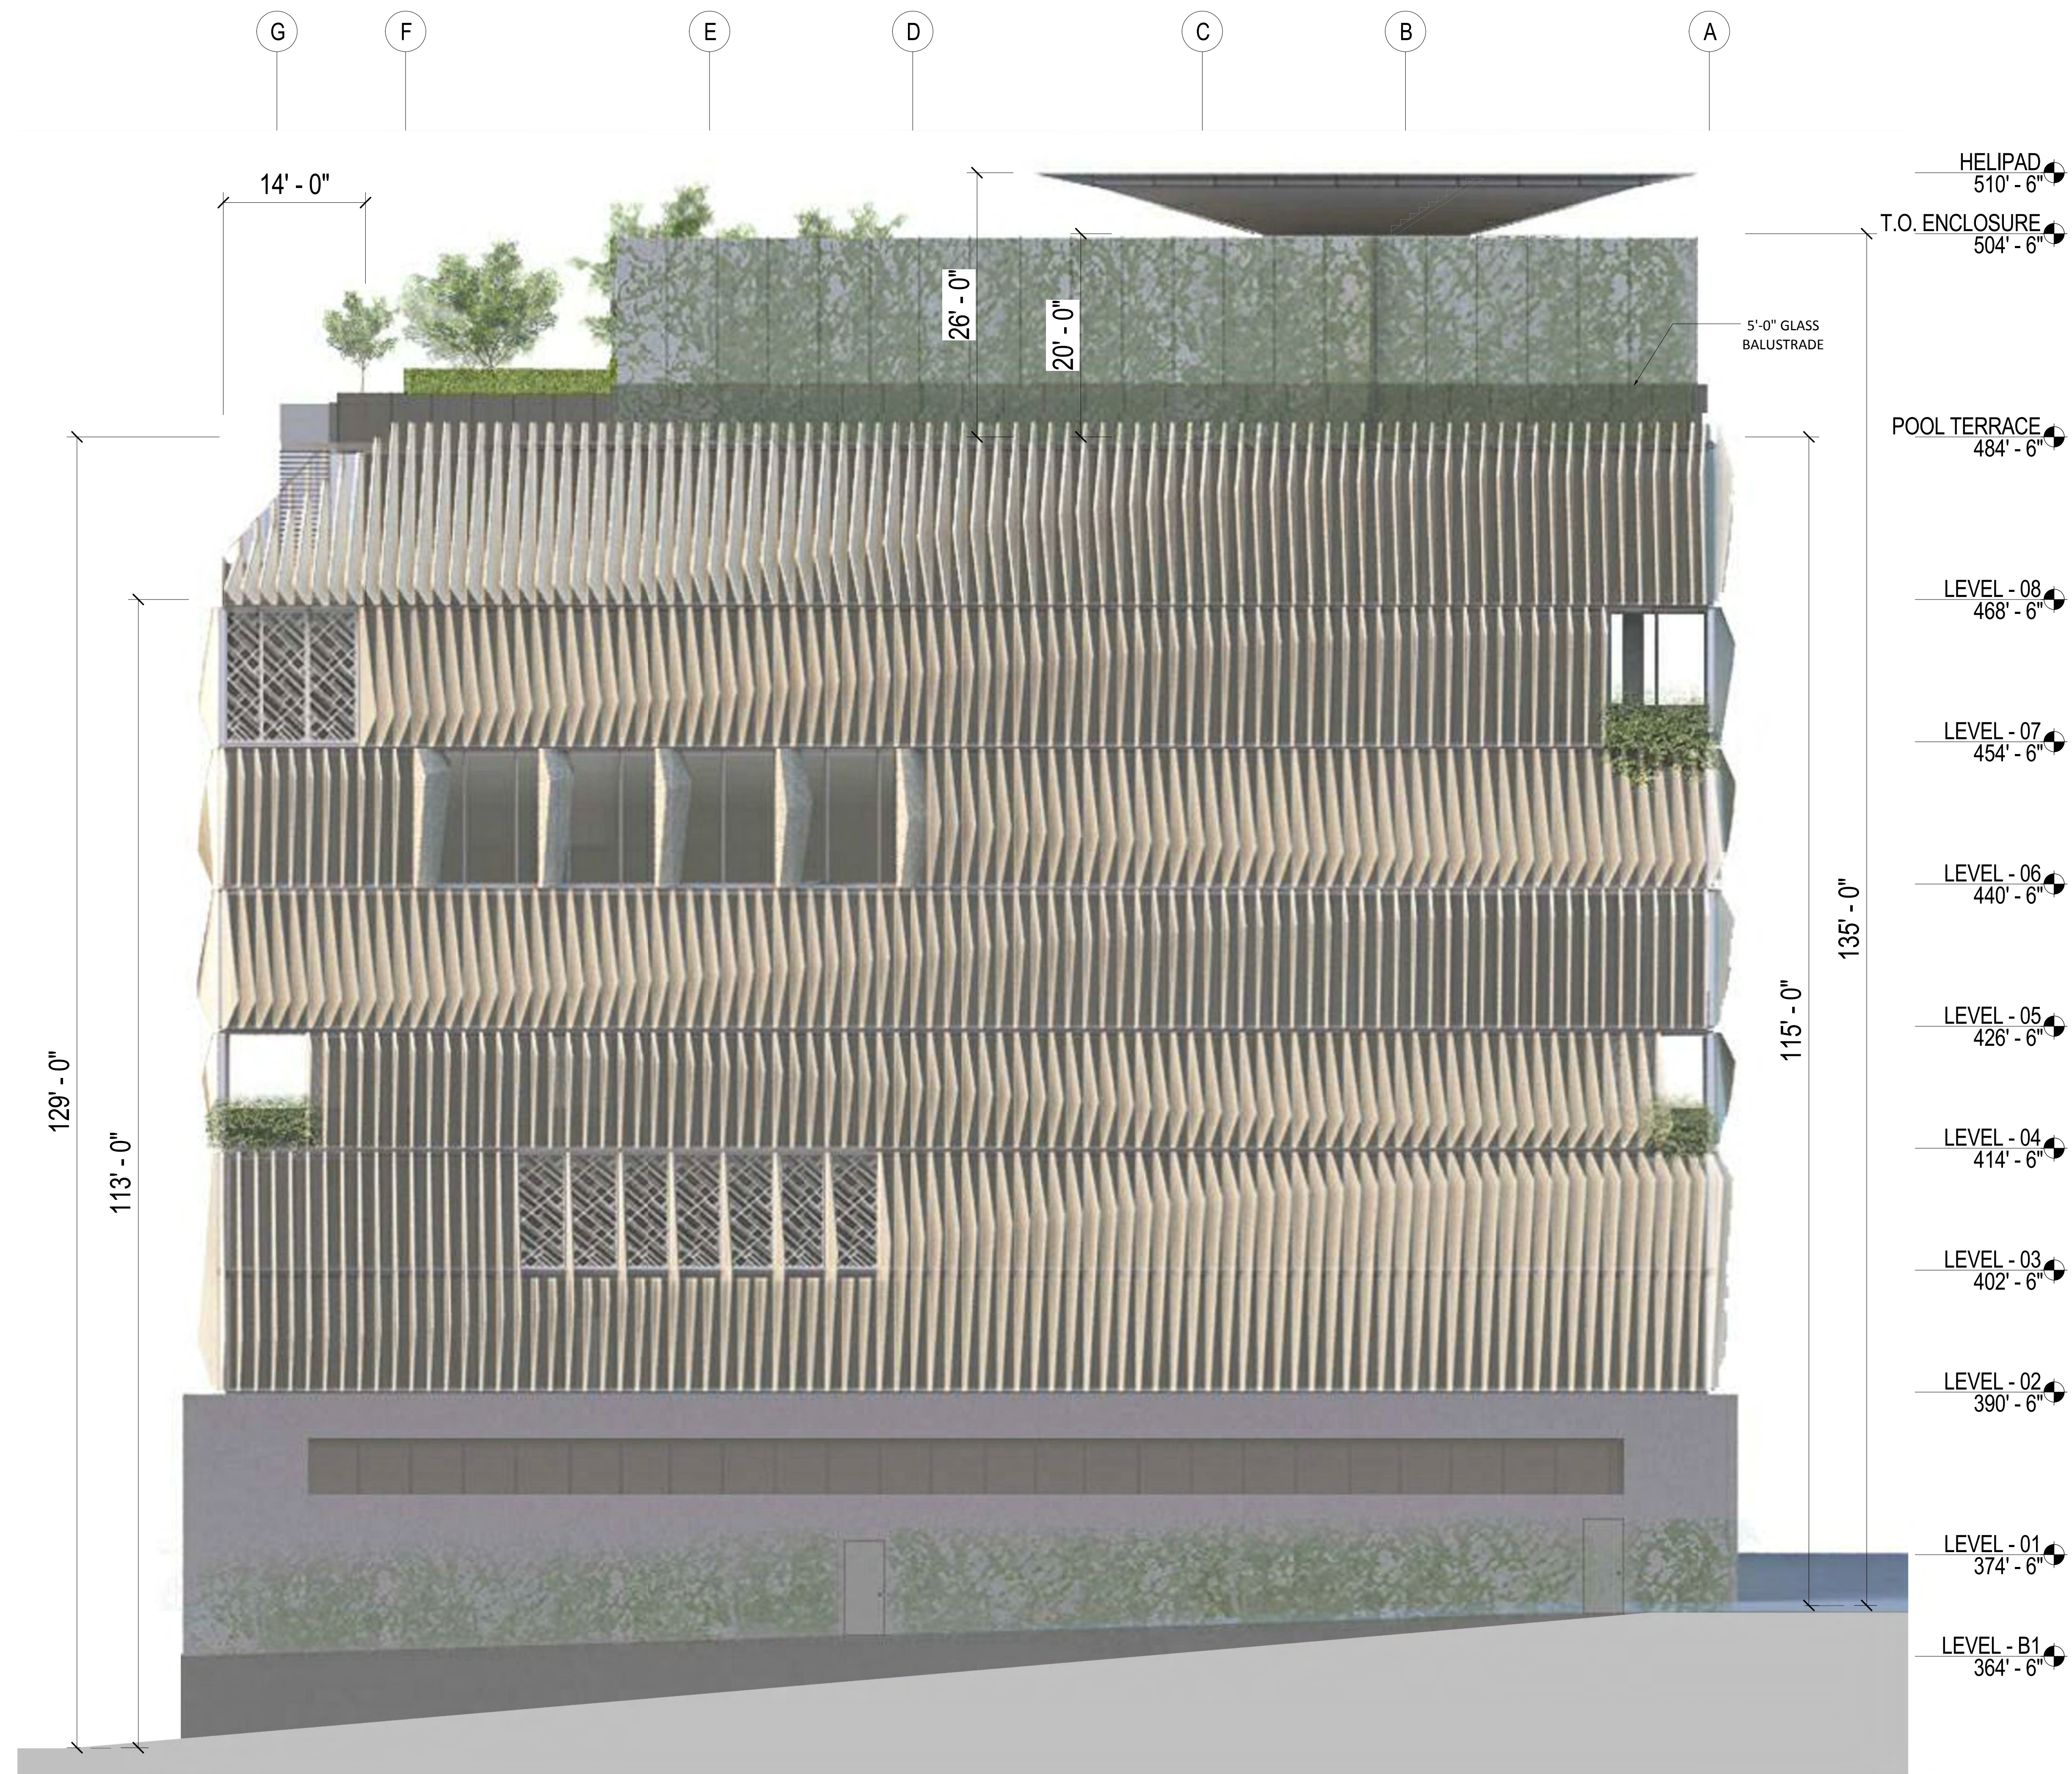

KEY NOTES

LEGEND

SHEET NOTES

THE ARTS CLUB

8920 Sunset Blvd
West Hollywood, CA 90069



500 S. Figueroa Street
Los Angeles, CA 90071
Tel: 213.327.3600
Fax: 213.327.3601

Gensler

Issue	Date	Issue Description
1	12/22/15	PLANNING DIVISION SUBMITTAL

NOT FOR CONSTRUCTION

Seal/Signature

Project Name
THE ARTS CLUB

Project Number
05.9348.000

Description
East Building Elevation

Scale
1/8" = 1'-0"

KEY NOTES

THE ARTS CLUB

8920 Sunset Blvd
West Hollywood, CA 90069



500 S. Figueroa Street
Los Angeles, CA 90071
Tel: 213.327.3600
Fax: 213.327.3601

Gensler

Issue	Date	Issue Description
1	12/22/15	PLANNING DIVISION SUBMITTAL

LEGEND

NOT FOR CONSTRUCTION

Seal/Signature


Project Name
THE ARTS CLUB


Project Number
05.9348.000

Description
North-South Building Section

Scale
1/8" = 1'-0"

SHEET NOTES

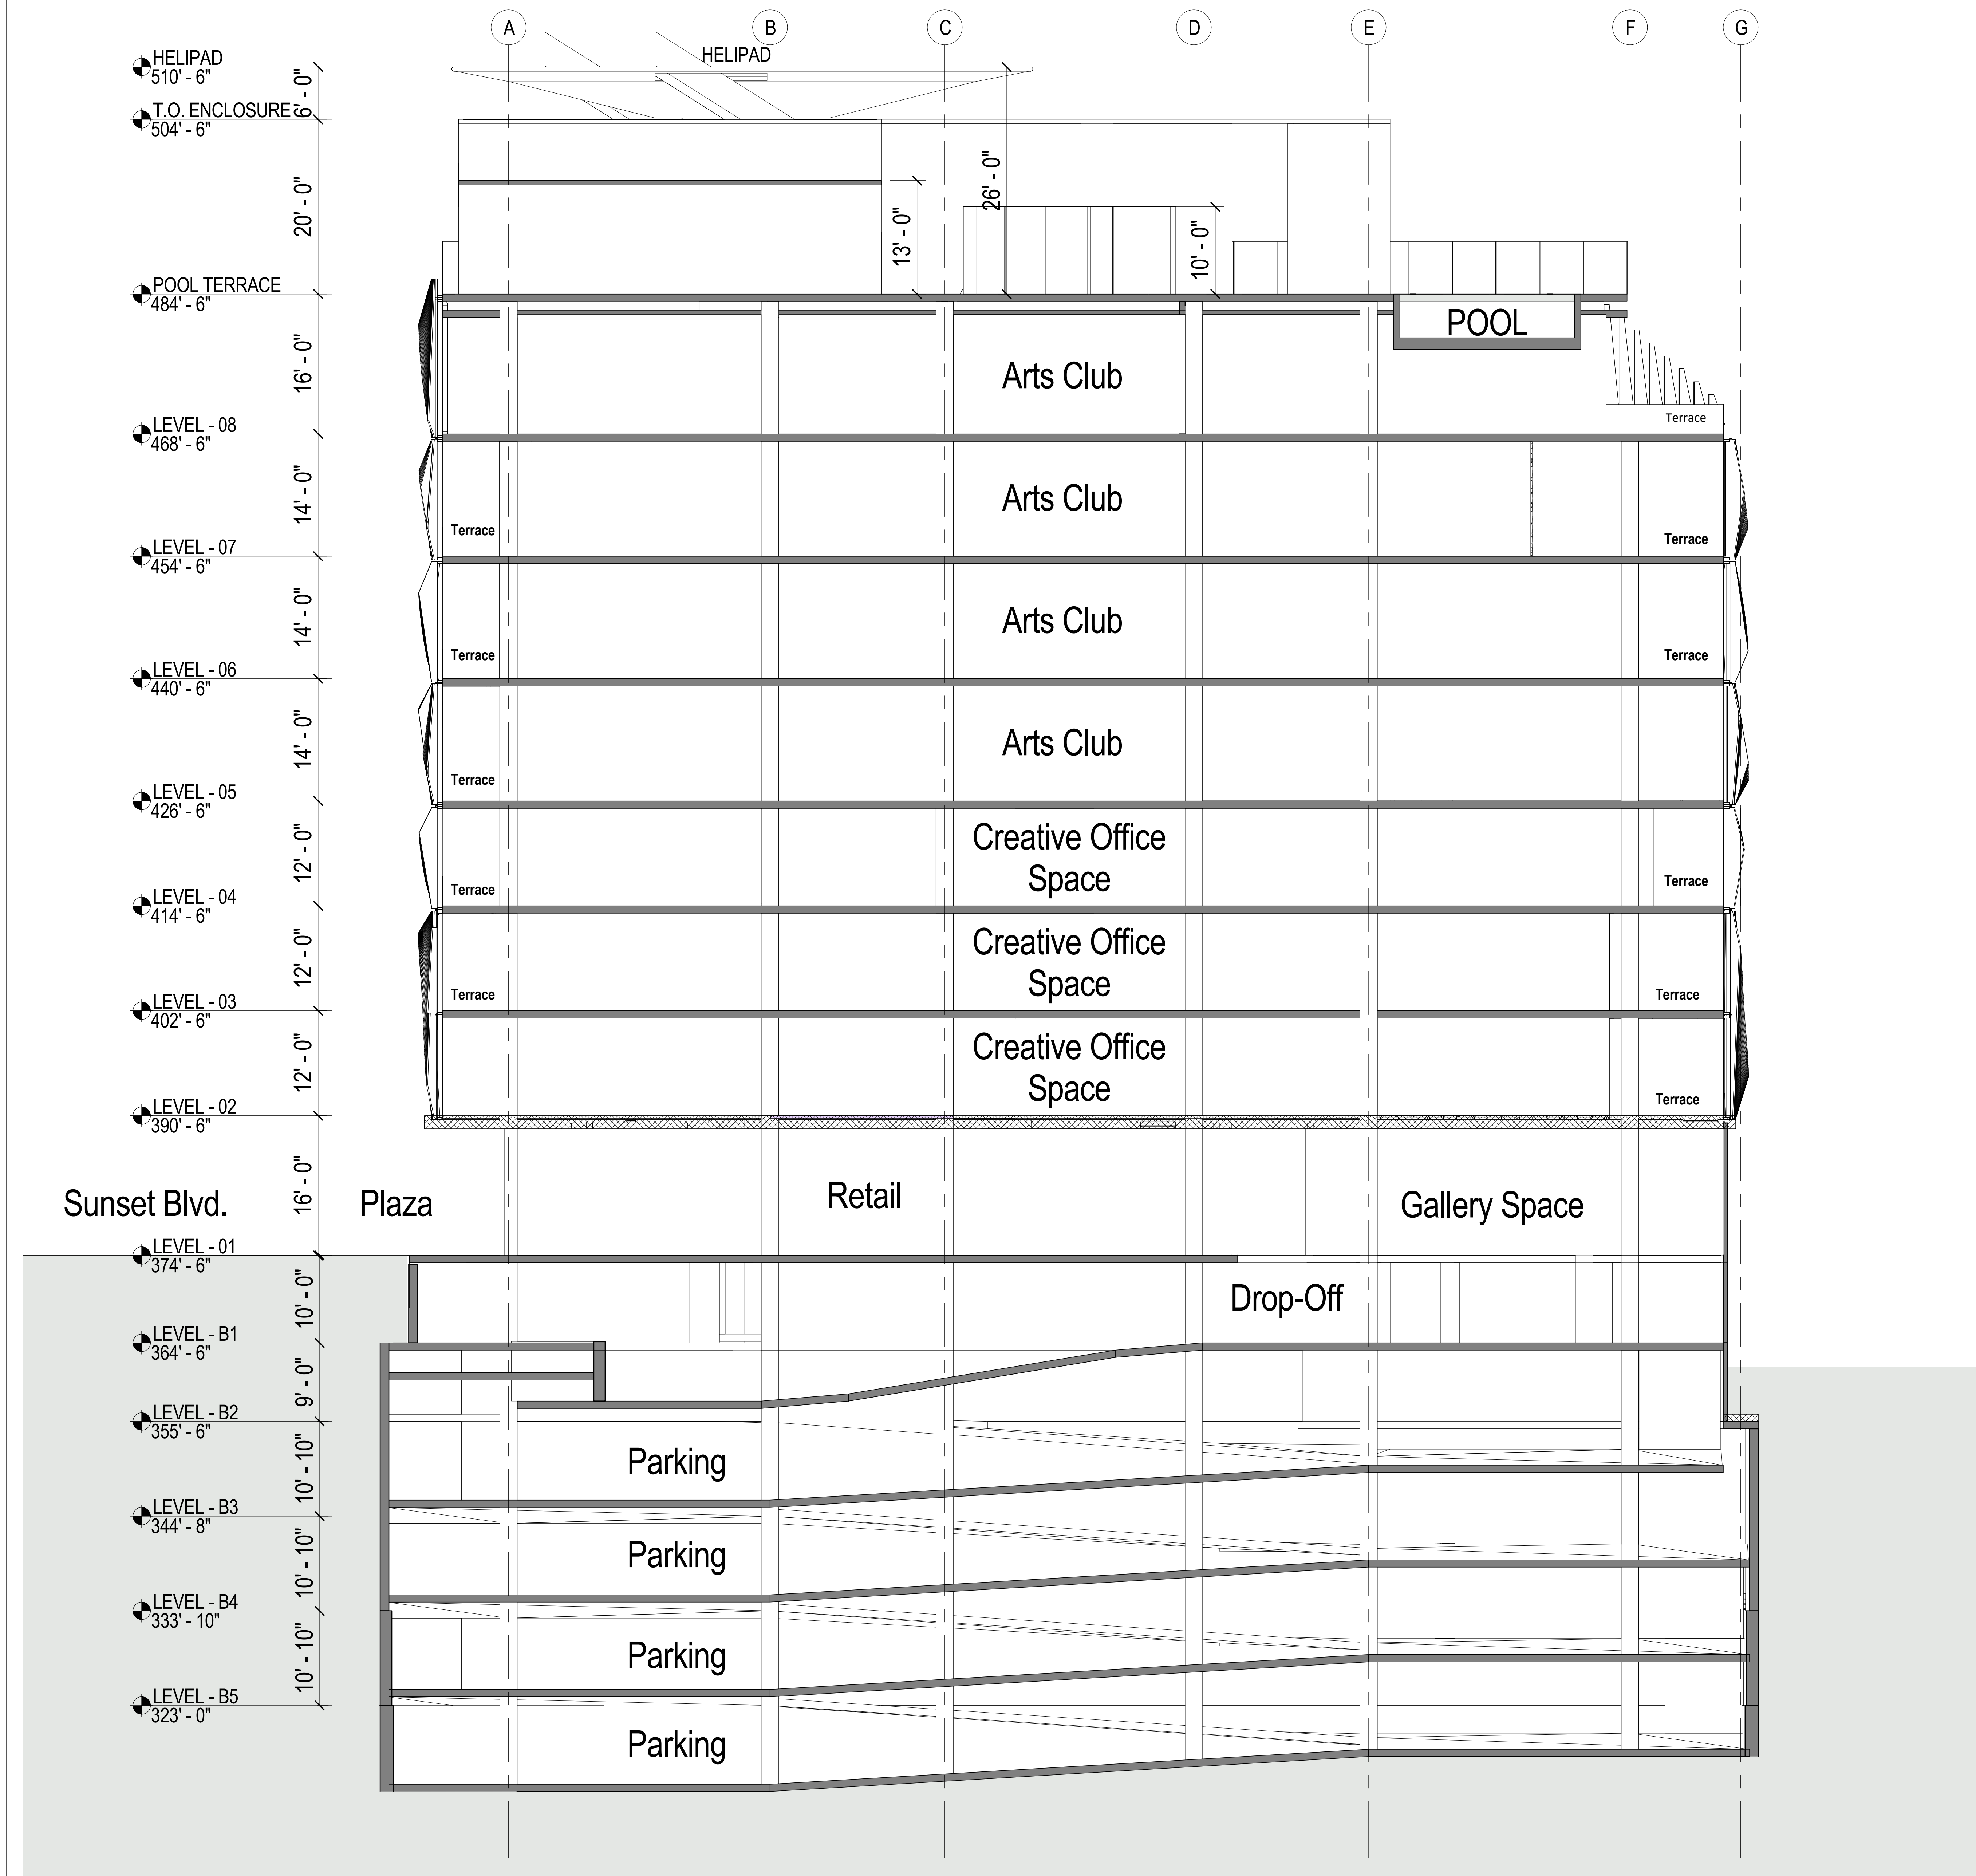

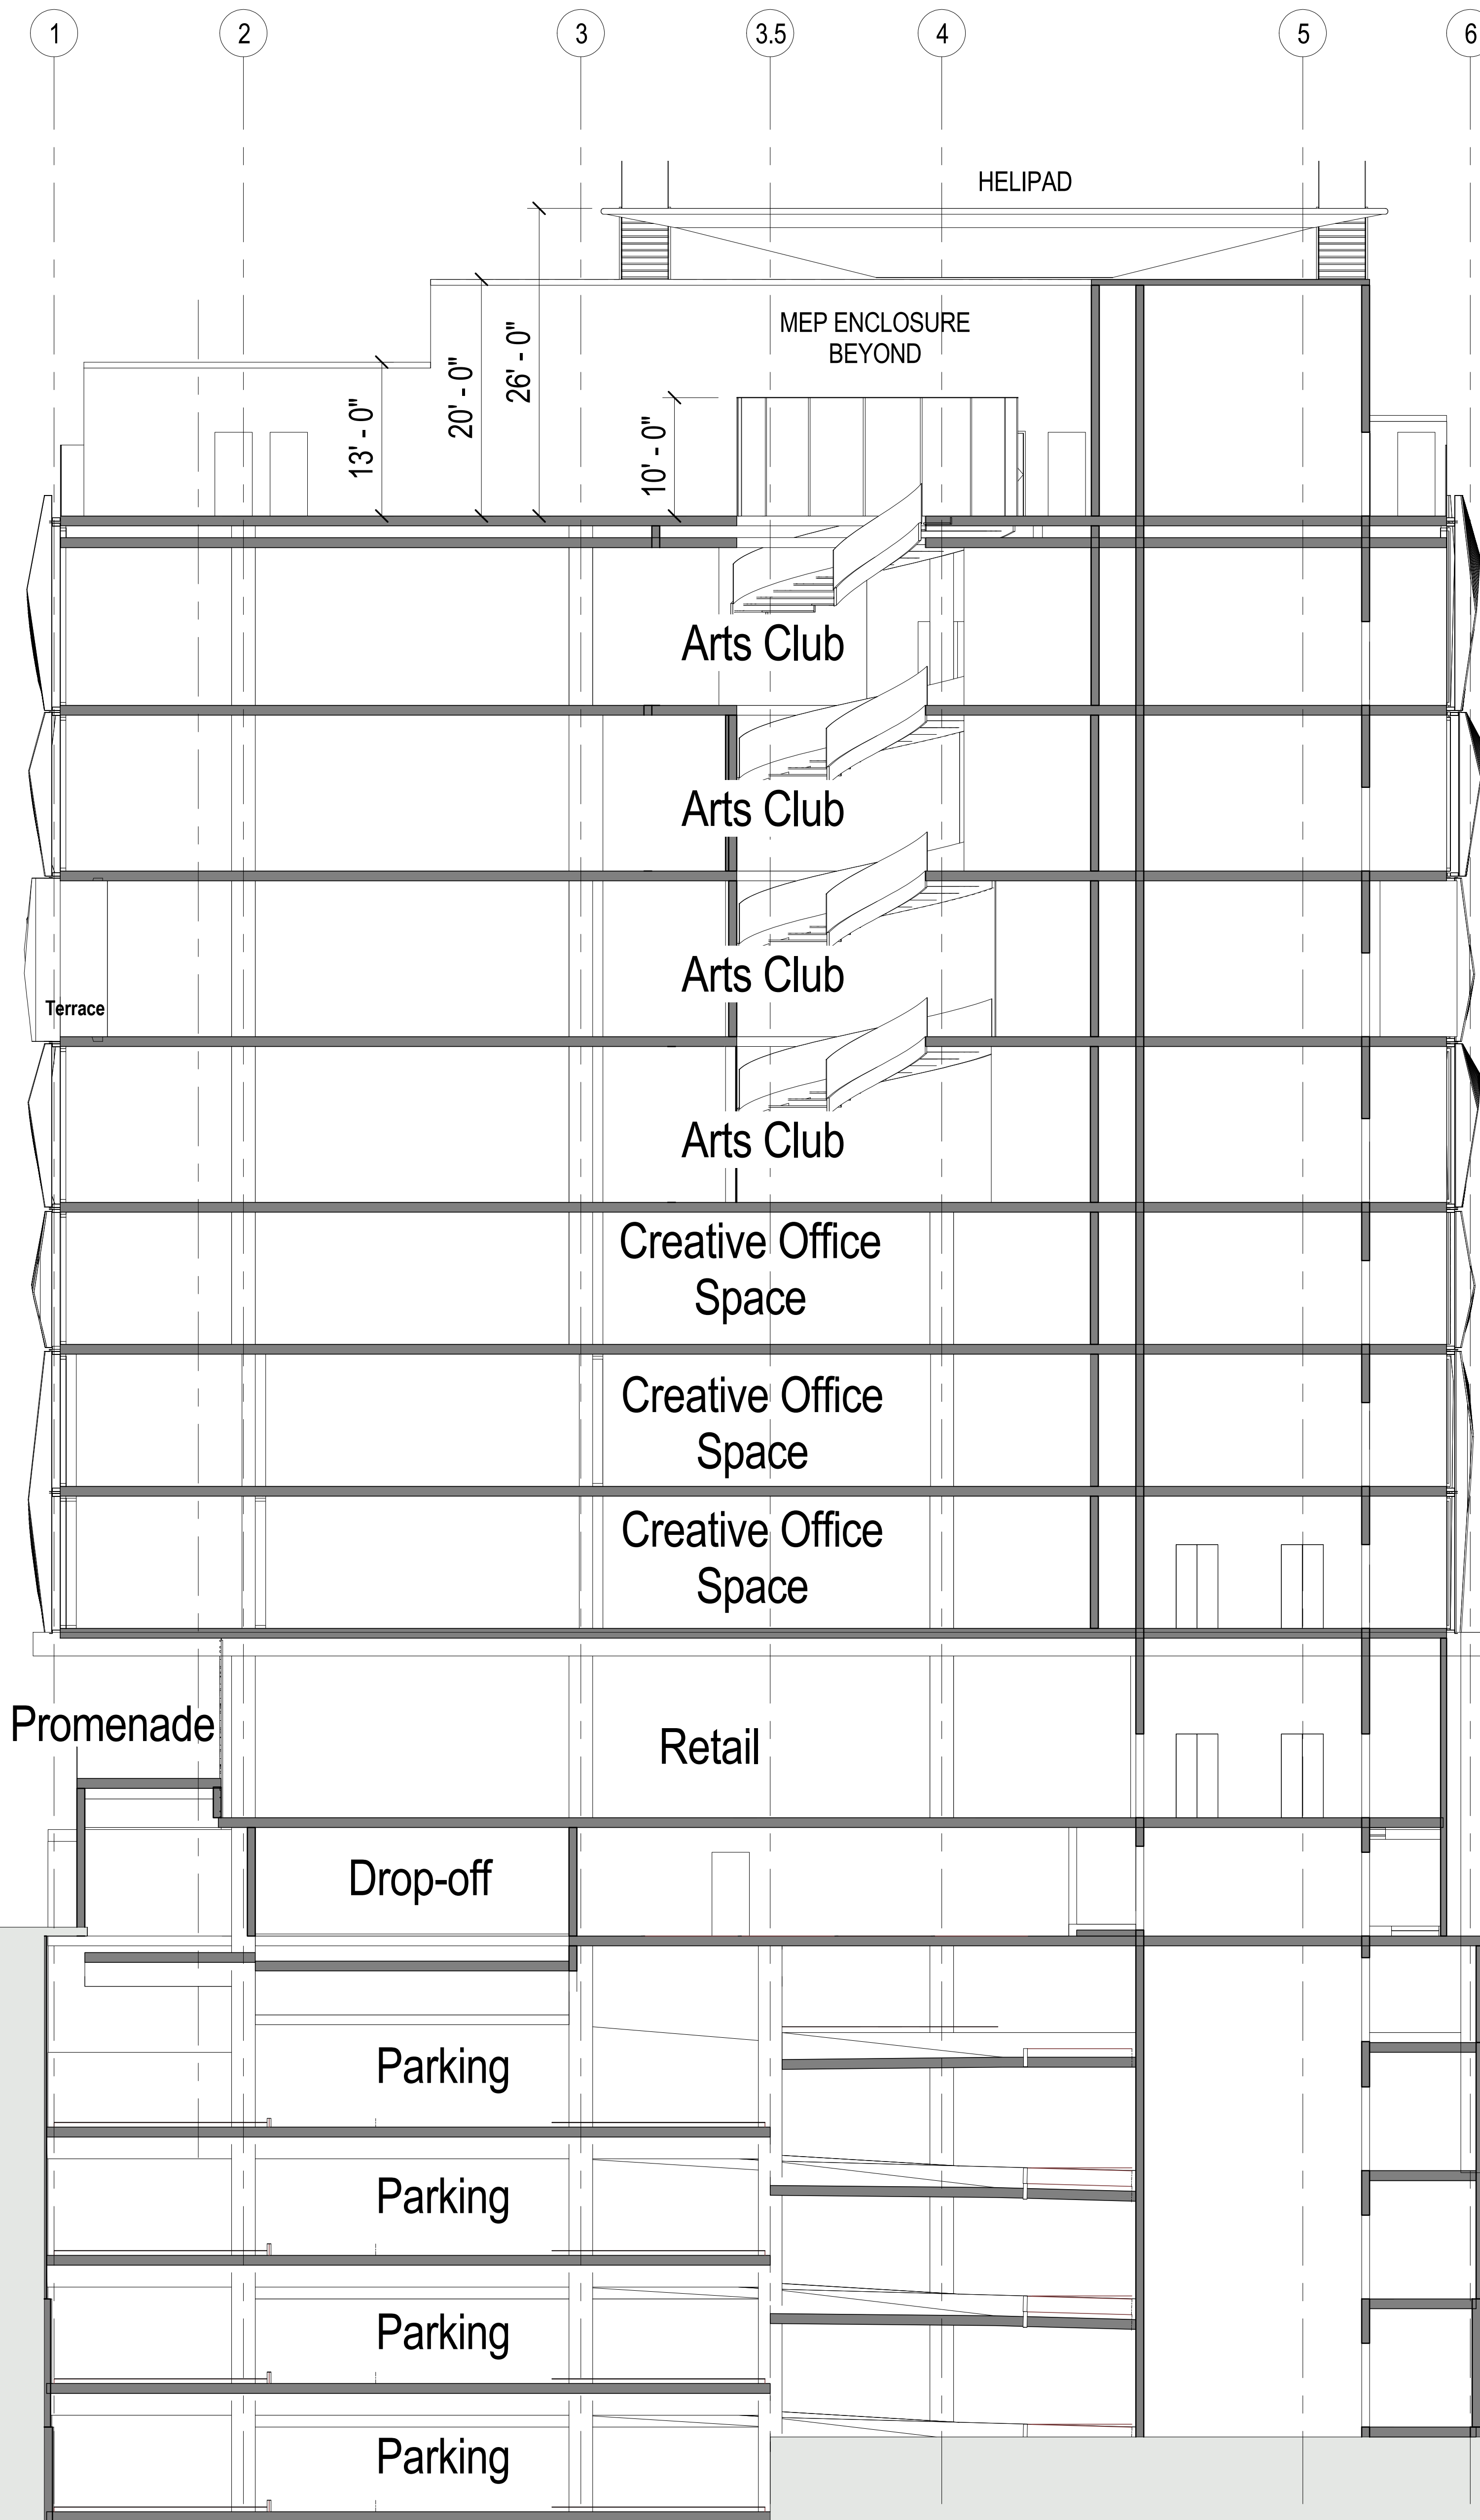

- HELIPAD
510' - 6"
- T.O. ENCLOSURE
504' - 6"
- 6' - 0"
- 20' - 0"
- POOL TERRACE
484' - 6"
- 16' - 0"
- LEVEL - 08
468' - 6"
- 14' - 0"
- LEVEL - 07
454' - 6"
- 14' - 0"
- LEVEL - 06
440' - 6"
- 14' - 0"
- LEVEL - 05
426' - 6"
- 12' - 0"
- LEVEL - 04
414' - 6"
- 12' - 0"
- LEVEL - 03
402' - 6"
- 12' - 0"
- LEVEL - 02
390' - 6"
- 16' - 0"
- LEVEL - 01
374' - 6"
- 10' - 0"
- LEVEL - B1
364' - 6"
- 9' - 0"
- LEVEL - B2
355' - 6"
- 10' - 10"
- LEVEL - B3
344' - 8"
- 10' - 10"
- LEVEL - B4
333' - 10"
- 10' - 10"
- LEVEL - B5
323' - 0"

KEY NOTES

LEGEND

SHEET NOTES

THE ARTS CLUB

8920 Sunset Blvd
West Hollywood, CA 90069



Gensler

500 S. Figueroa Street
Los Angeles, CA 90071
Tel: 213.327.3600
Fax: 213.327.3601

Issue	Date	Issue Description
1	12/22/15	PLANNING DIVISION SUBMITTAL

NOT FOR CONSTRUCTION

Seal/Signature

Project Name
THE ARTS CLUB

Project Number
05.9348.000

Description
East - West Building Section

Scale
1/8" = 1'-0"

A2.110

© 2011 Gensler

THE ARTS CLUB

8920 Sunset Blvd
West Hollywood, CA 90069



500 S. Figueroa Street
Los Angeles, CA 90071
Tel: 213.327.3600
Fax: 213.327.3601

Gensler



PERSPECTIVE VIEW - AERIAL - SOUTH

Issue	Date	Issue Description
1	12/22/15	PLANNING DIVISION SUBMITTAL

NOT FOR CONSTRUCTION

Seal/Signature

Project Name
THE ARTS CLUB

Project Number
05.9348.000

Description
Three-Dimensional Representation 1

Scale

A3.010

© 2011 Gensler

THE ARTS CLUB

8920 Sunset Blvd
West Hollywood, CA 90069



500 S. Figueroa Street
Los Angeles, CA 90071
Tel: 213.327.3600
Fax: 213.327.3601

Gensler



Issue	Date	Issue Description
1	12/22/15	PLANNING DIVISION SUBMITTAL

NOT FOR CONSTRUCTION

Seal/Signature

Project Name
THE ARTS CLUB

Project Number
05.9348.000

Description
Three-Dimensional Representation 2

Scale

PERSPECTIVE VIEW - SUNSET BLVD LOOKING EAST

A3.020



PERSPECTIVE VIEW - GROUND LEVEL PLAZA



PERSPECTIVE VIEW - LEVEL 07 TERRACE

THE ARTS CLUB

8920 Sunset Blvd
West Hollywood, CA 90069



500 S. Figueroa Street
Los Angeles, CA 90071
Tel: 213.327.3600
Fax: 213.327.3601

Gensler

Issue	Date	Issue Description
1	12/22/15	PLANNING DIVISION SUBMITTAL

NOT FOR CONSTRUCTION

Seal/Signature

Project Name
THE ARTS CLUB

Project Number
05.9348.000








Description
Three-Dimensional Representation 4

Scale

A3.040

© 2011 Gensler

UNITIZED FIN ASSEMBLY DETAILS

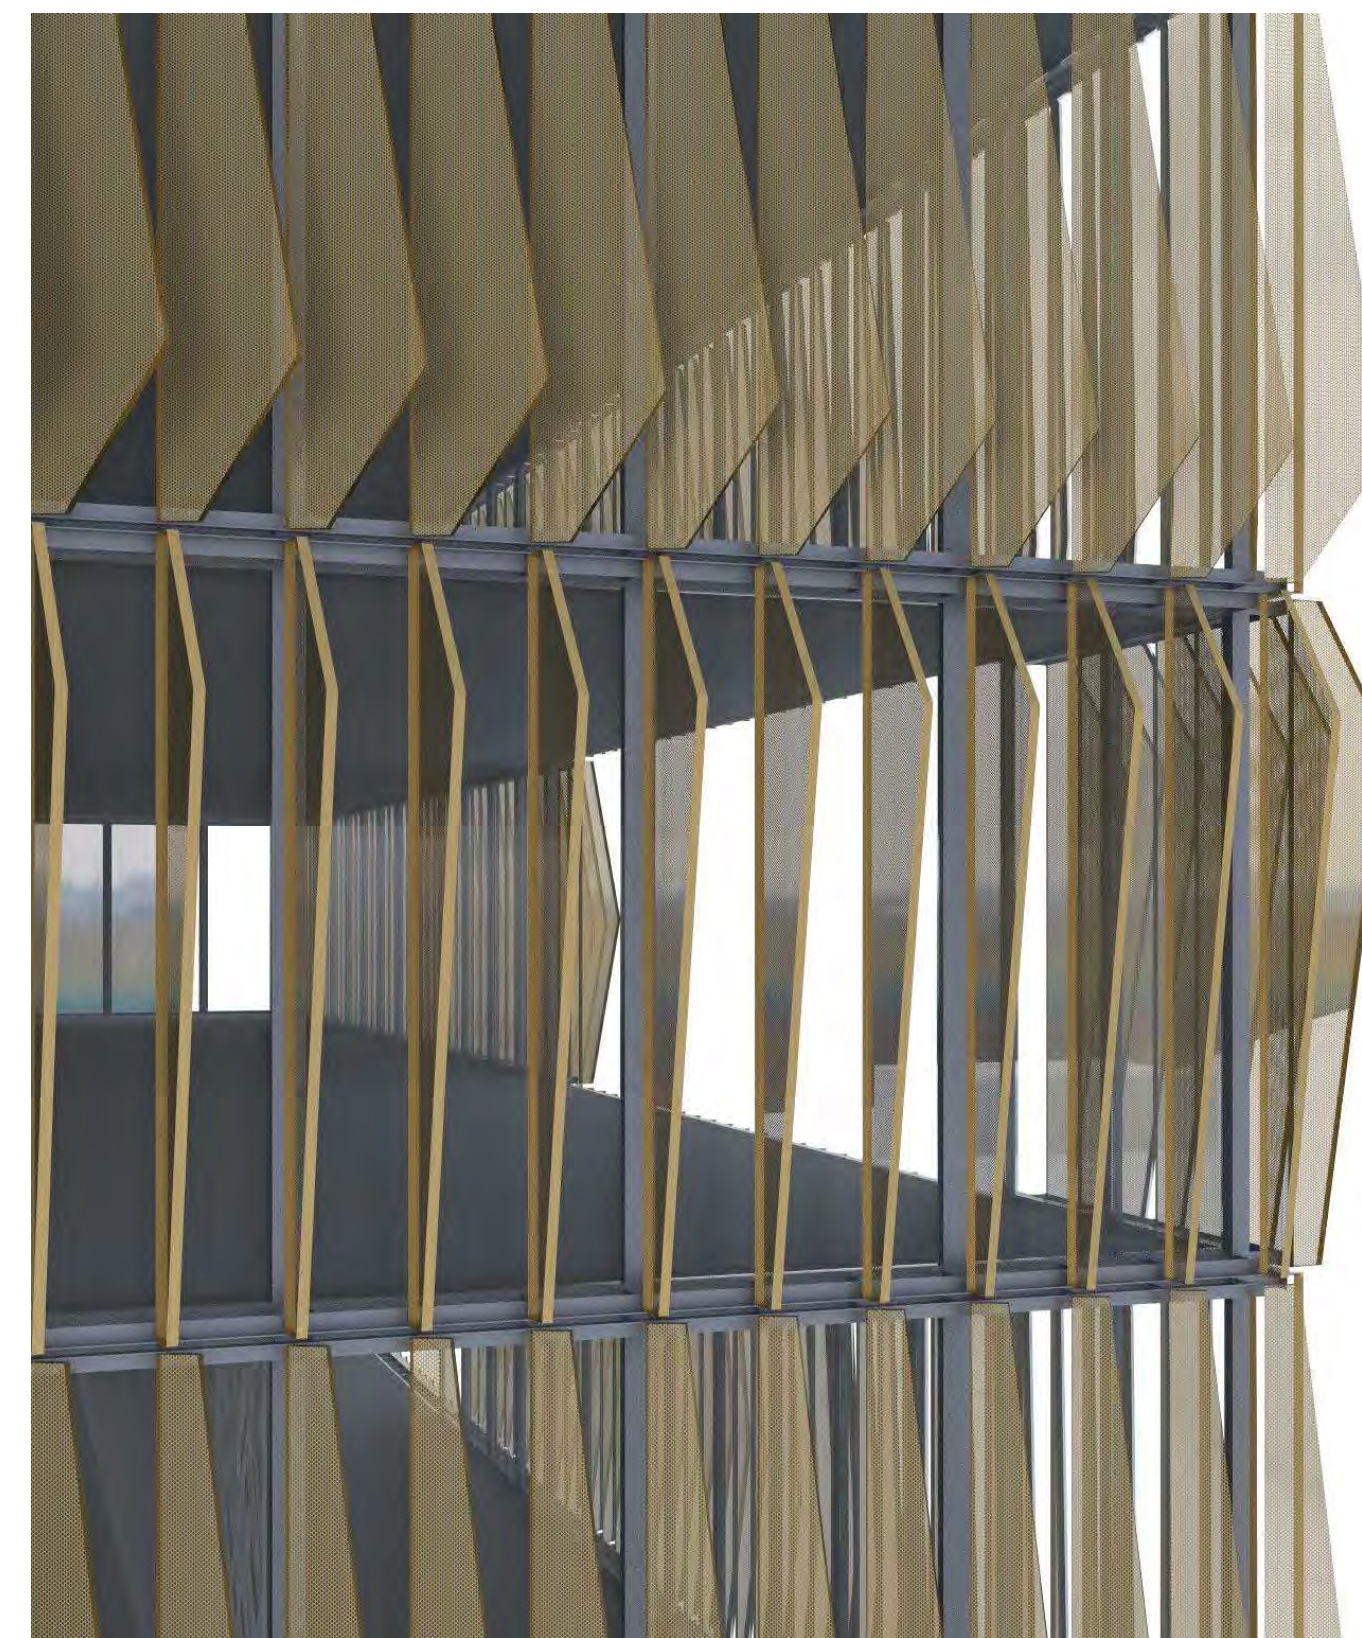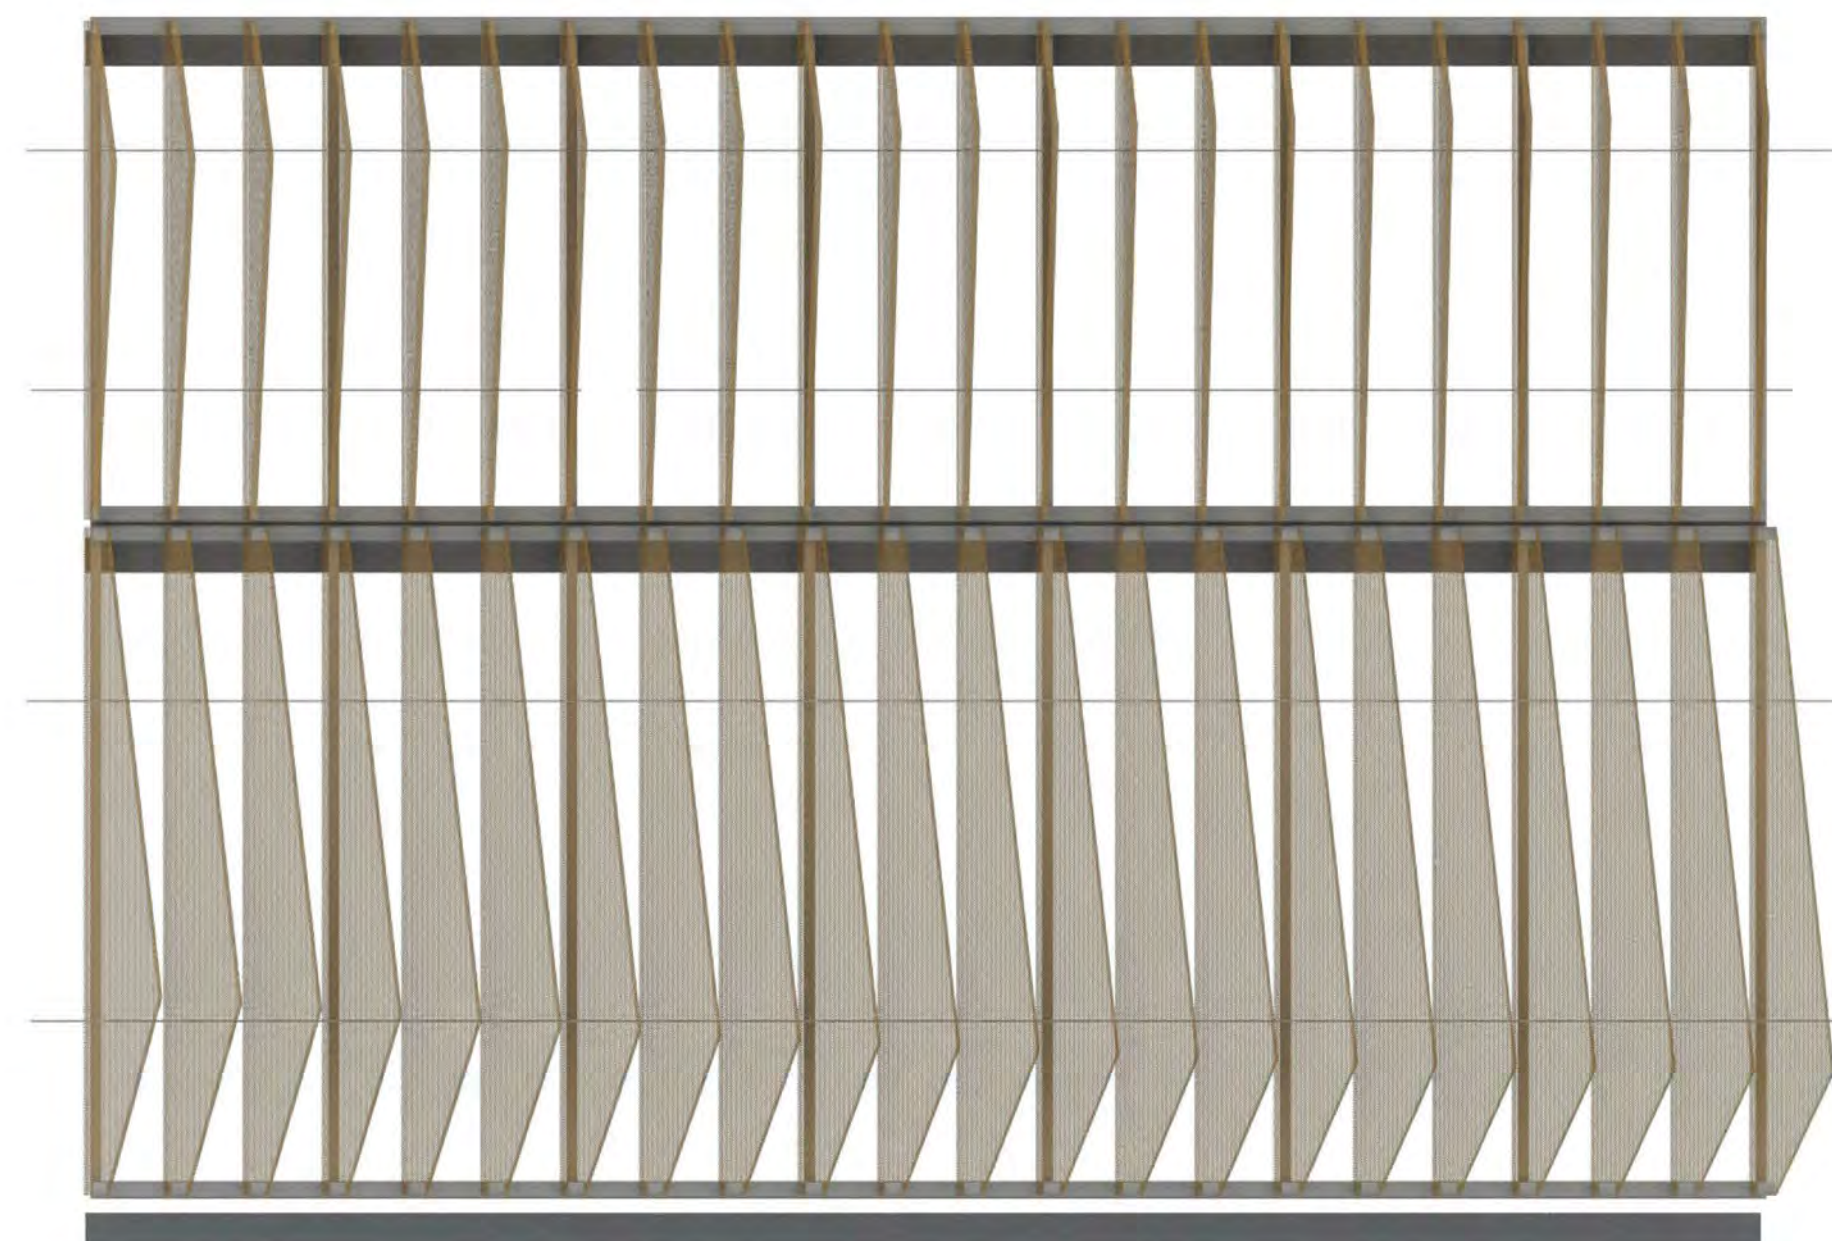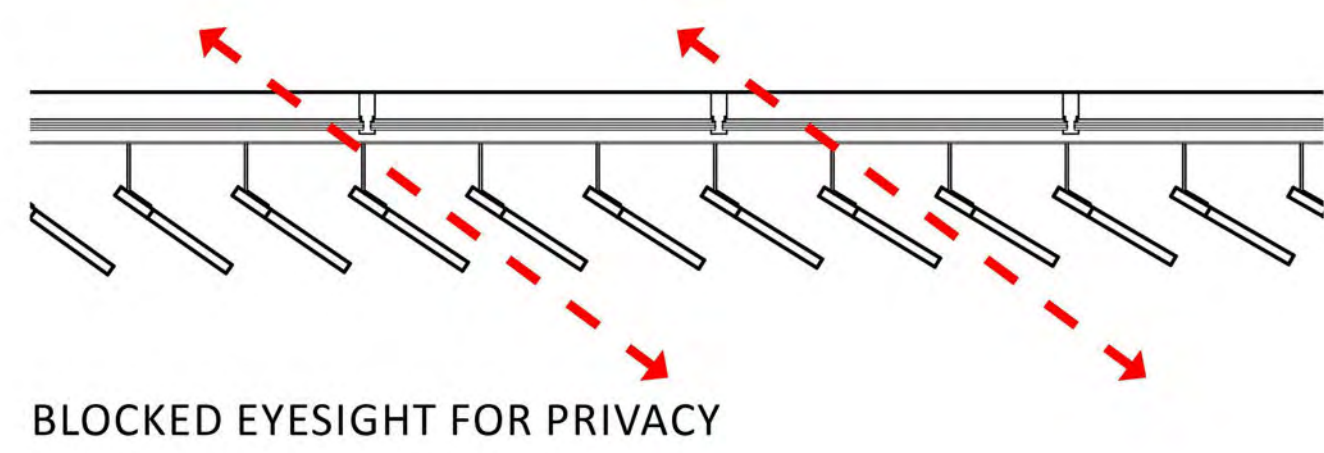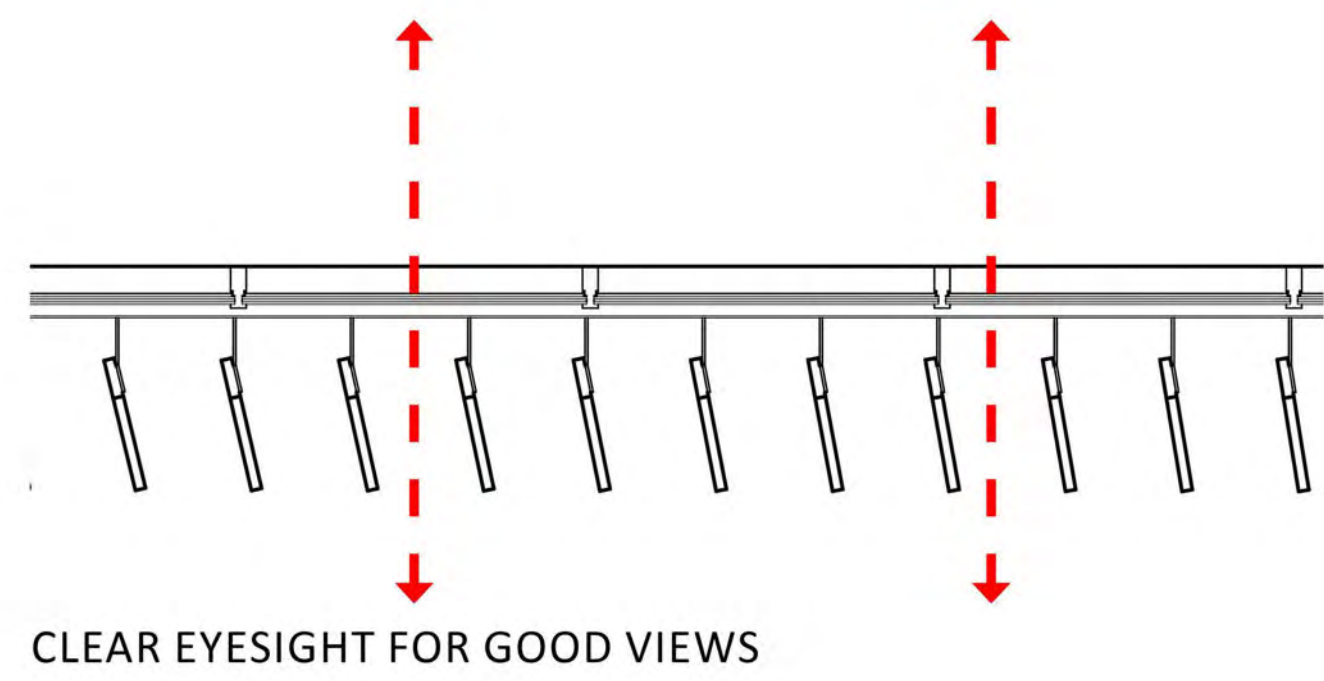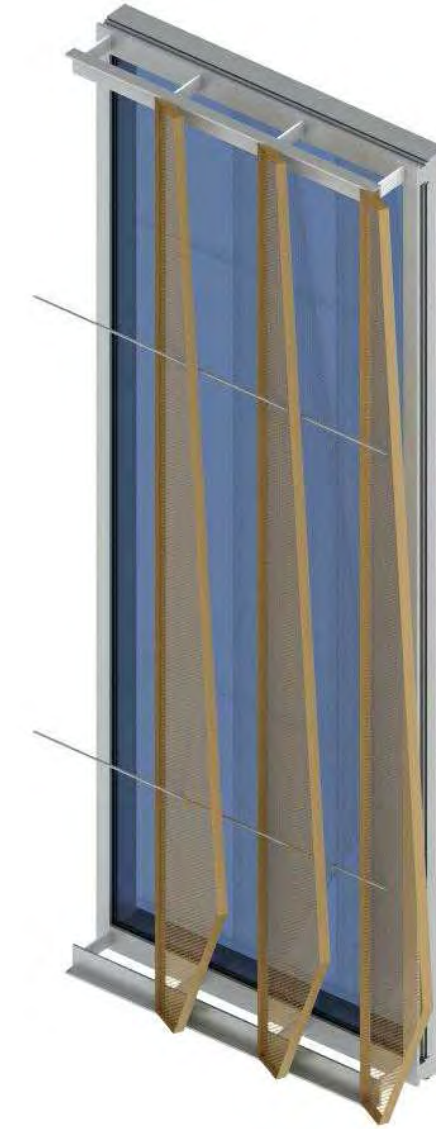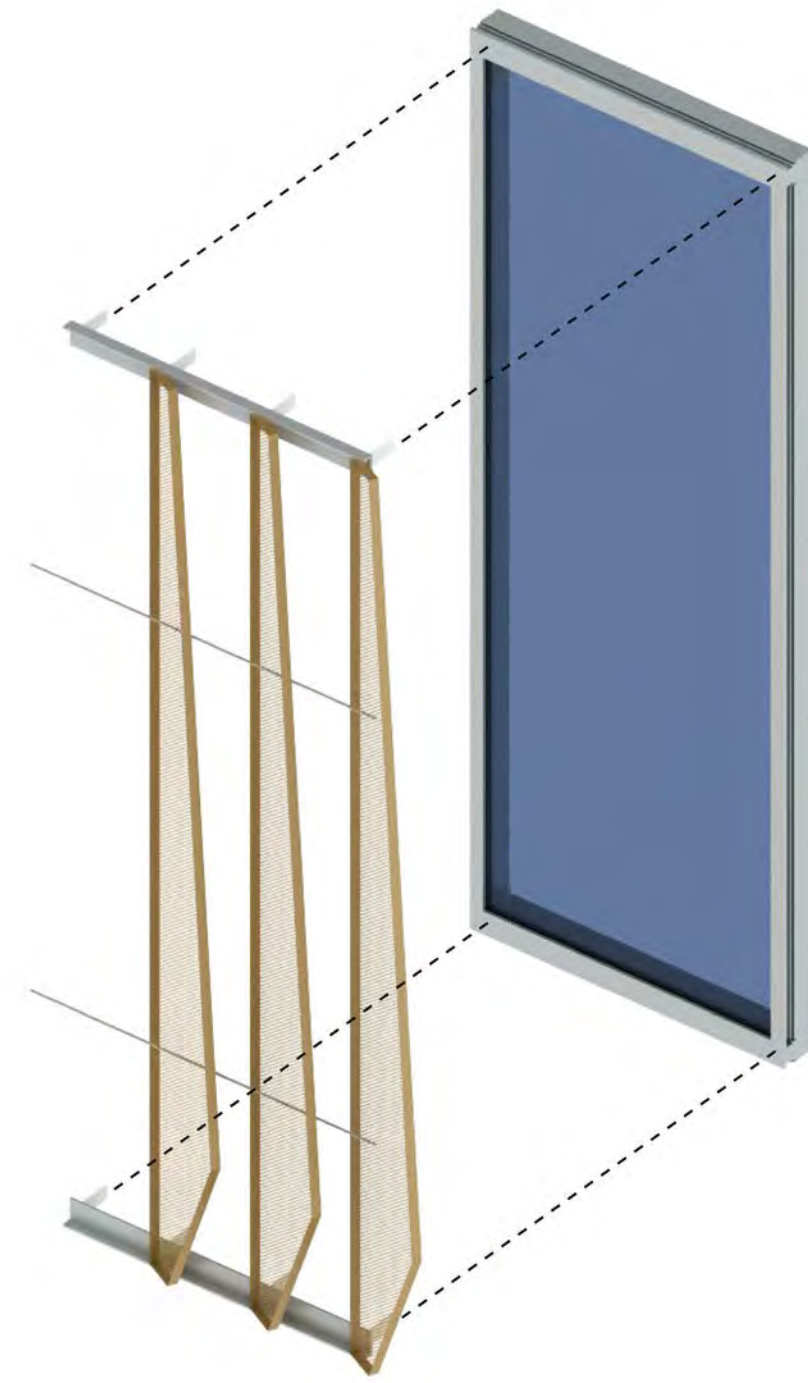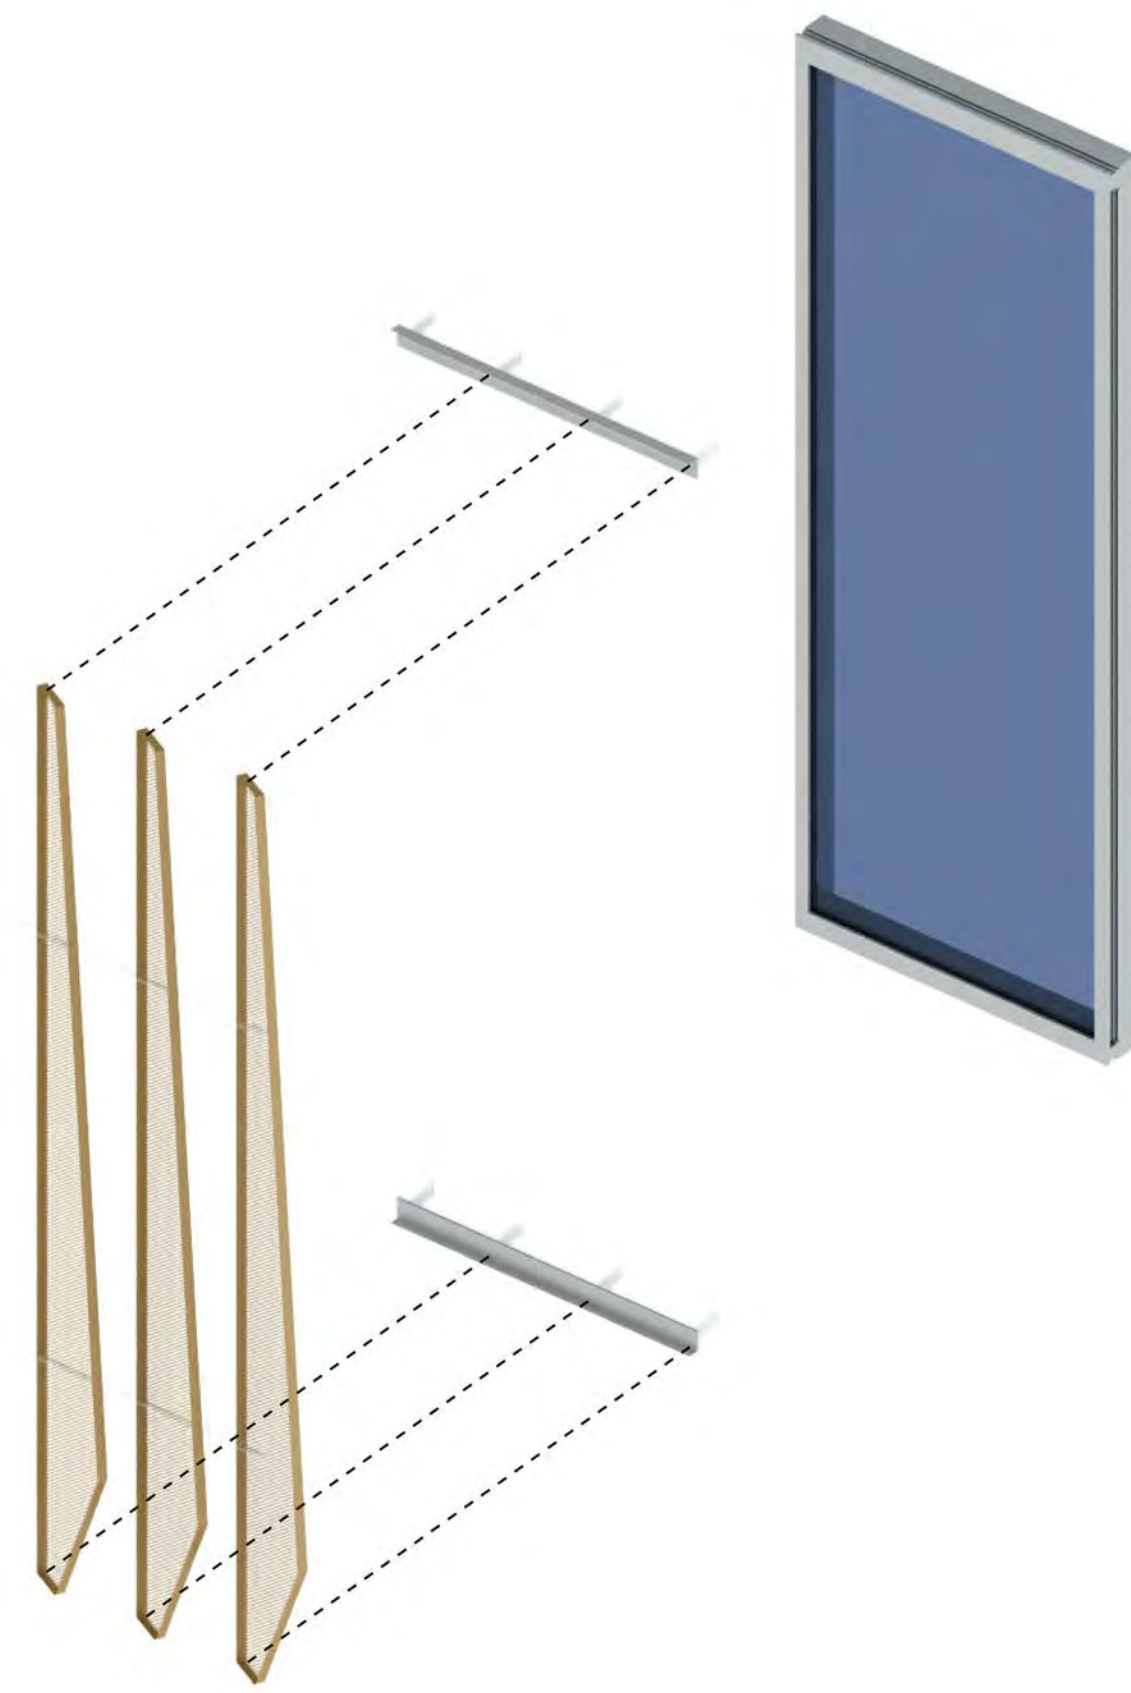

KEY NOTES

LEGEND

SHEET NOTES

THE ARTS CLUB

8920 Sunset Blvd
West Hollywood, CA 90069



Gensler

500 S. Figueroa Street
Los Angeles CA 90071
Tel: 213.327.3600
Fax: 213.327.3601

Issue	Date	Issue Description
1	12/22/15	PLANNING DIVISION SUBMITTAL

NOT FOR CONSTRUCTION

Seal/Signature

Project Name
THE ARTS CLUB

Project Number
05.9348.000

Description
Custom Details

Scale

A5.000

© 2011 Gensler

KEY NOTES

THE ARTS CLUB

8920 Sunset Blvd
West Hollywood, CA 90069



500 S. Figueroa Street
Los Angeles, CA 90071
Tel: 213.327.3600
Fax: 213.327.3601

Gensler


ARCHITECTURAL CONCRETE



EXTERIOR WOOD ACCENT





VISION GLASS

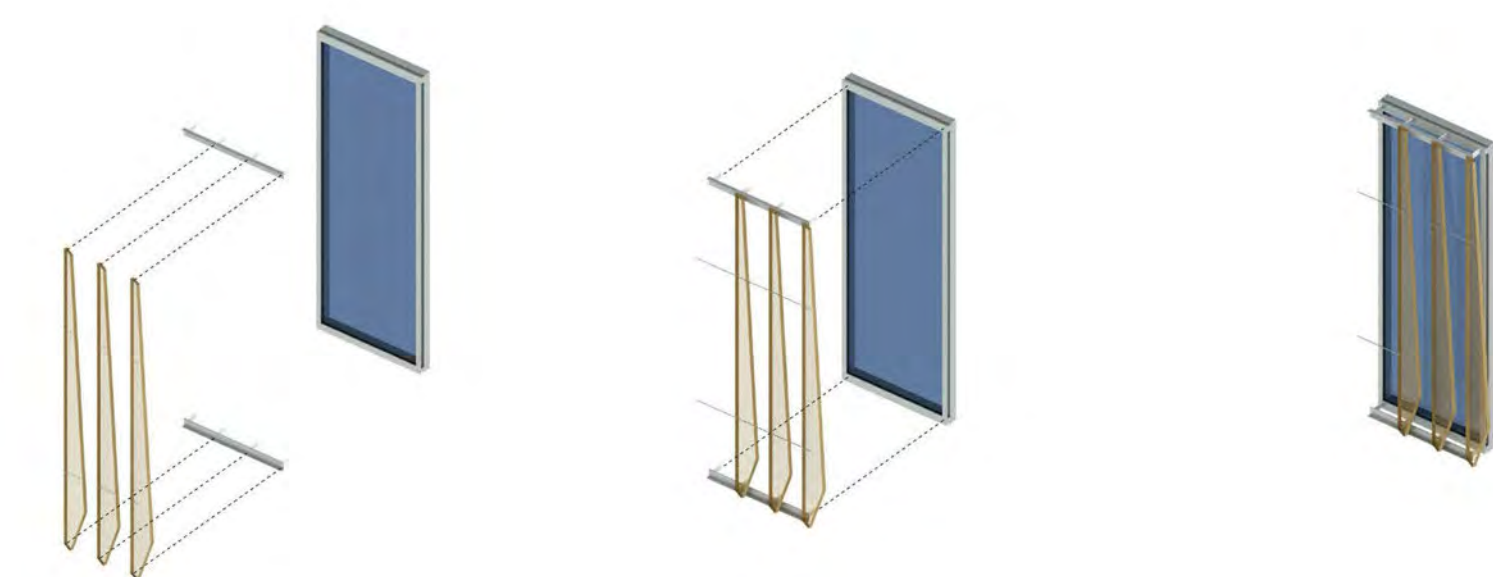


VERTICAL FINS

MATERIAL: PERFORATED METAL
COLOR: PEWTER

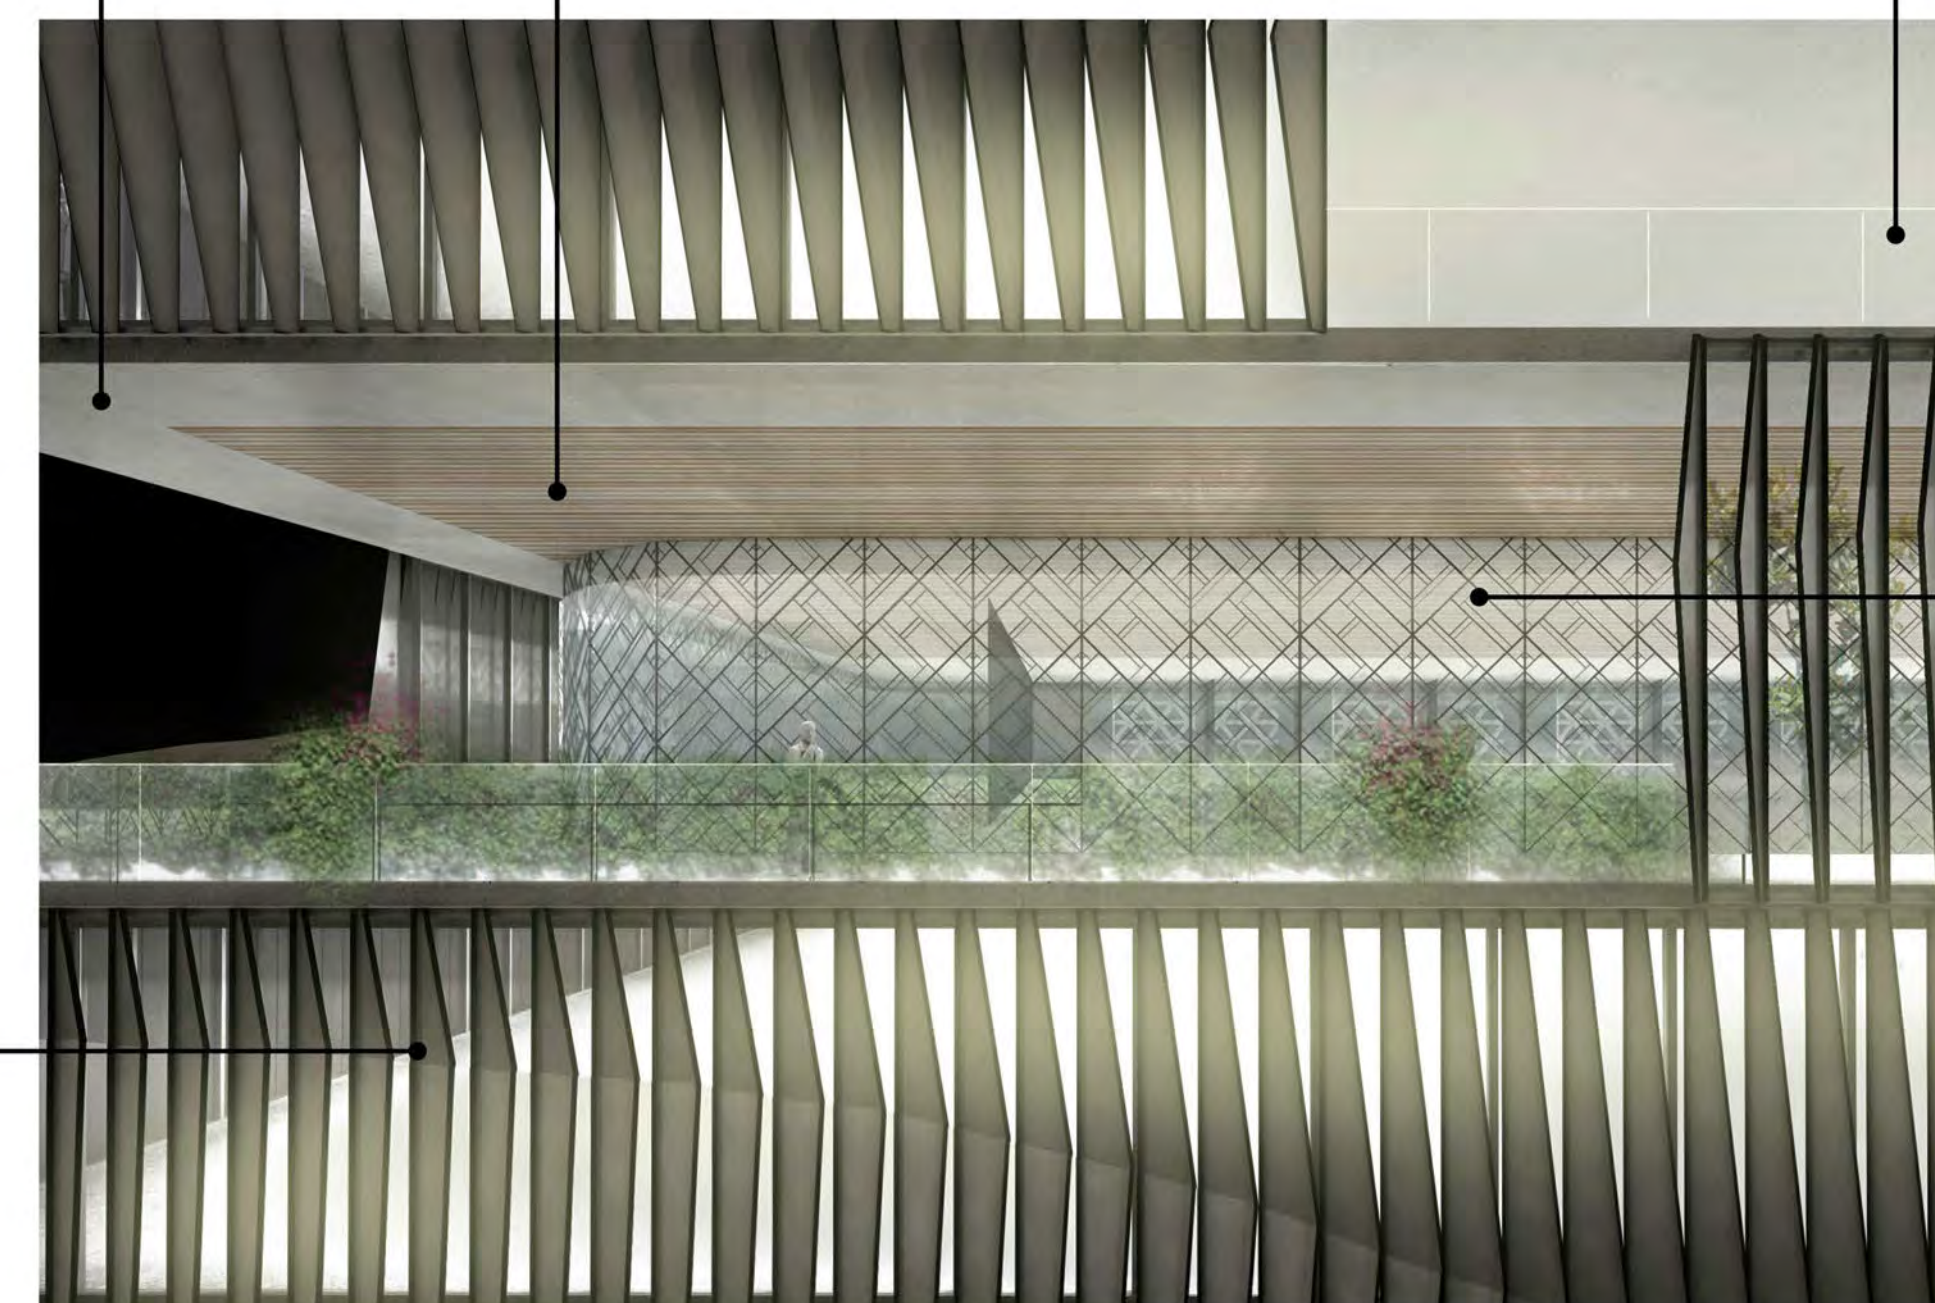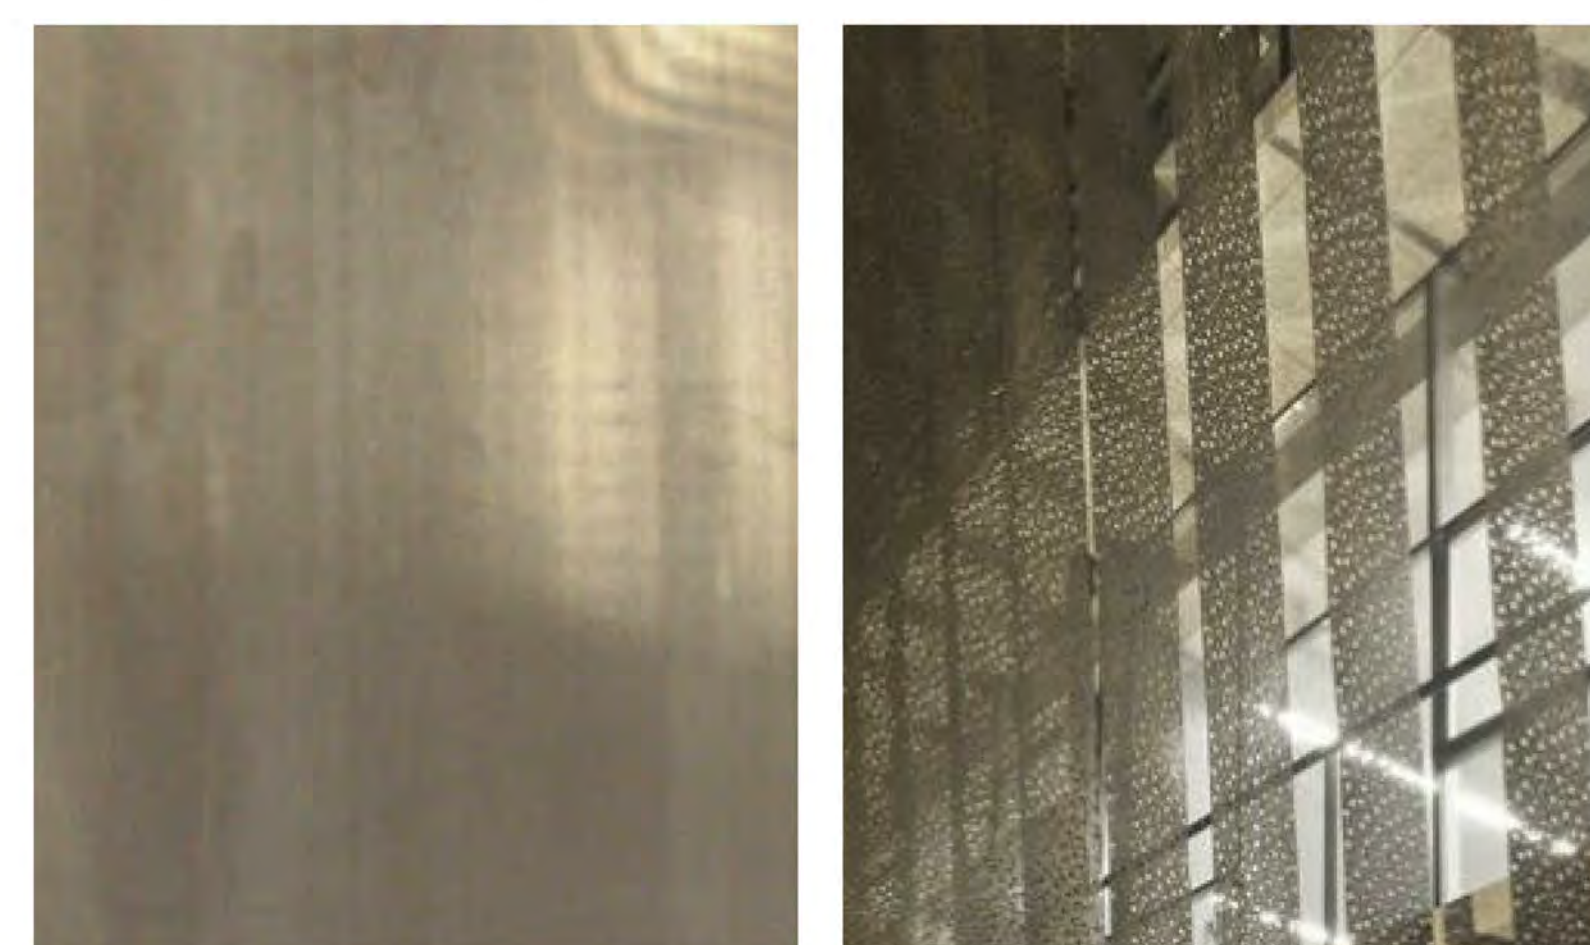

OPERABLE DECORATIVE
GLASS PANELS

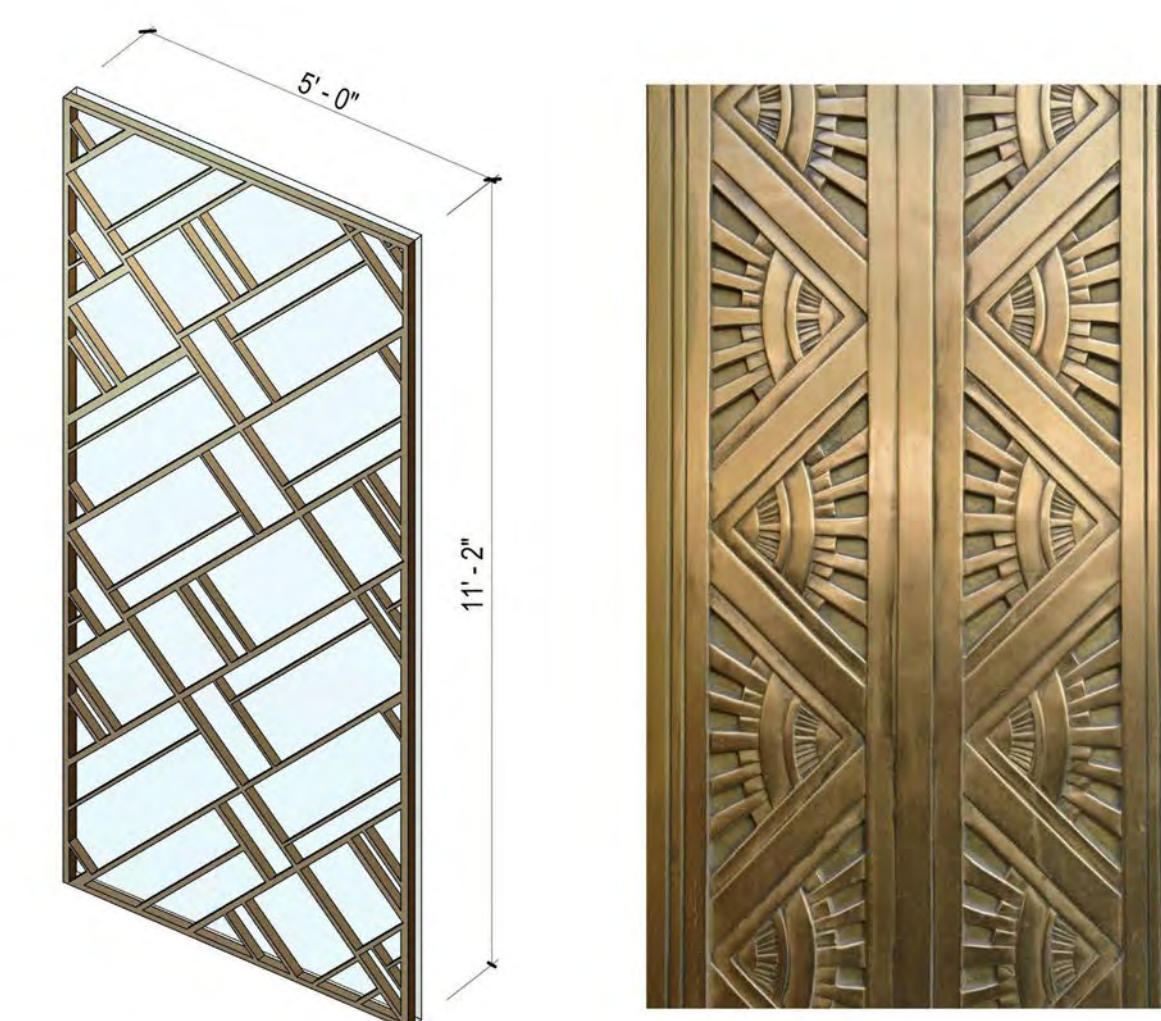

LEGEND

Issue	Date	Issue Description
1	12/22/15	PLANNING DIVISION SUBMITTAL

NOT FOR CONSTRUCTION

Seal/Signature

Project Name
THE ARTS CLUB

Project Number
05.9348.000

Description
Materials Board

Scale

SHEET NOTES