




**Work Area
Santa Monica Blvd.
Palm Ave. to
West Knoll Dr.**

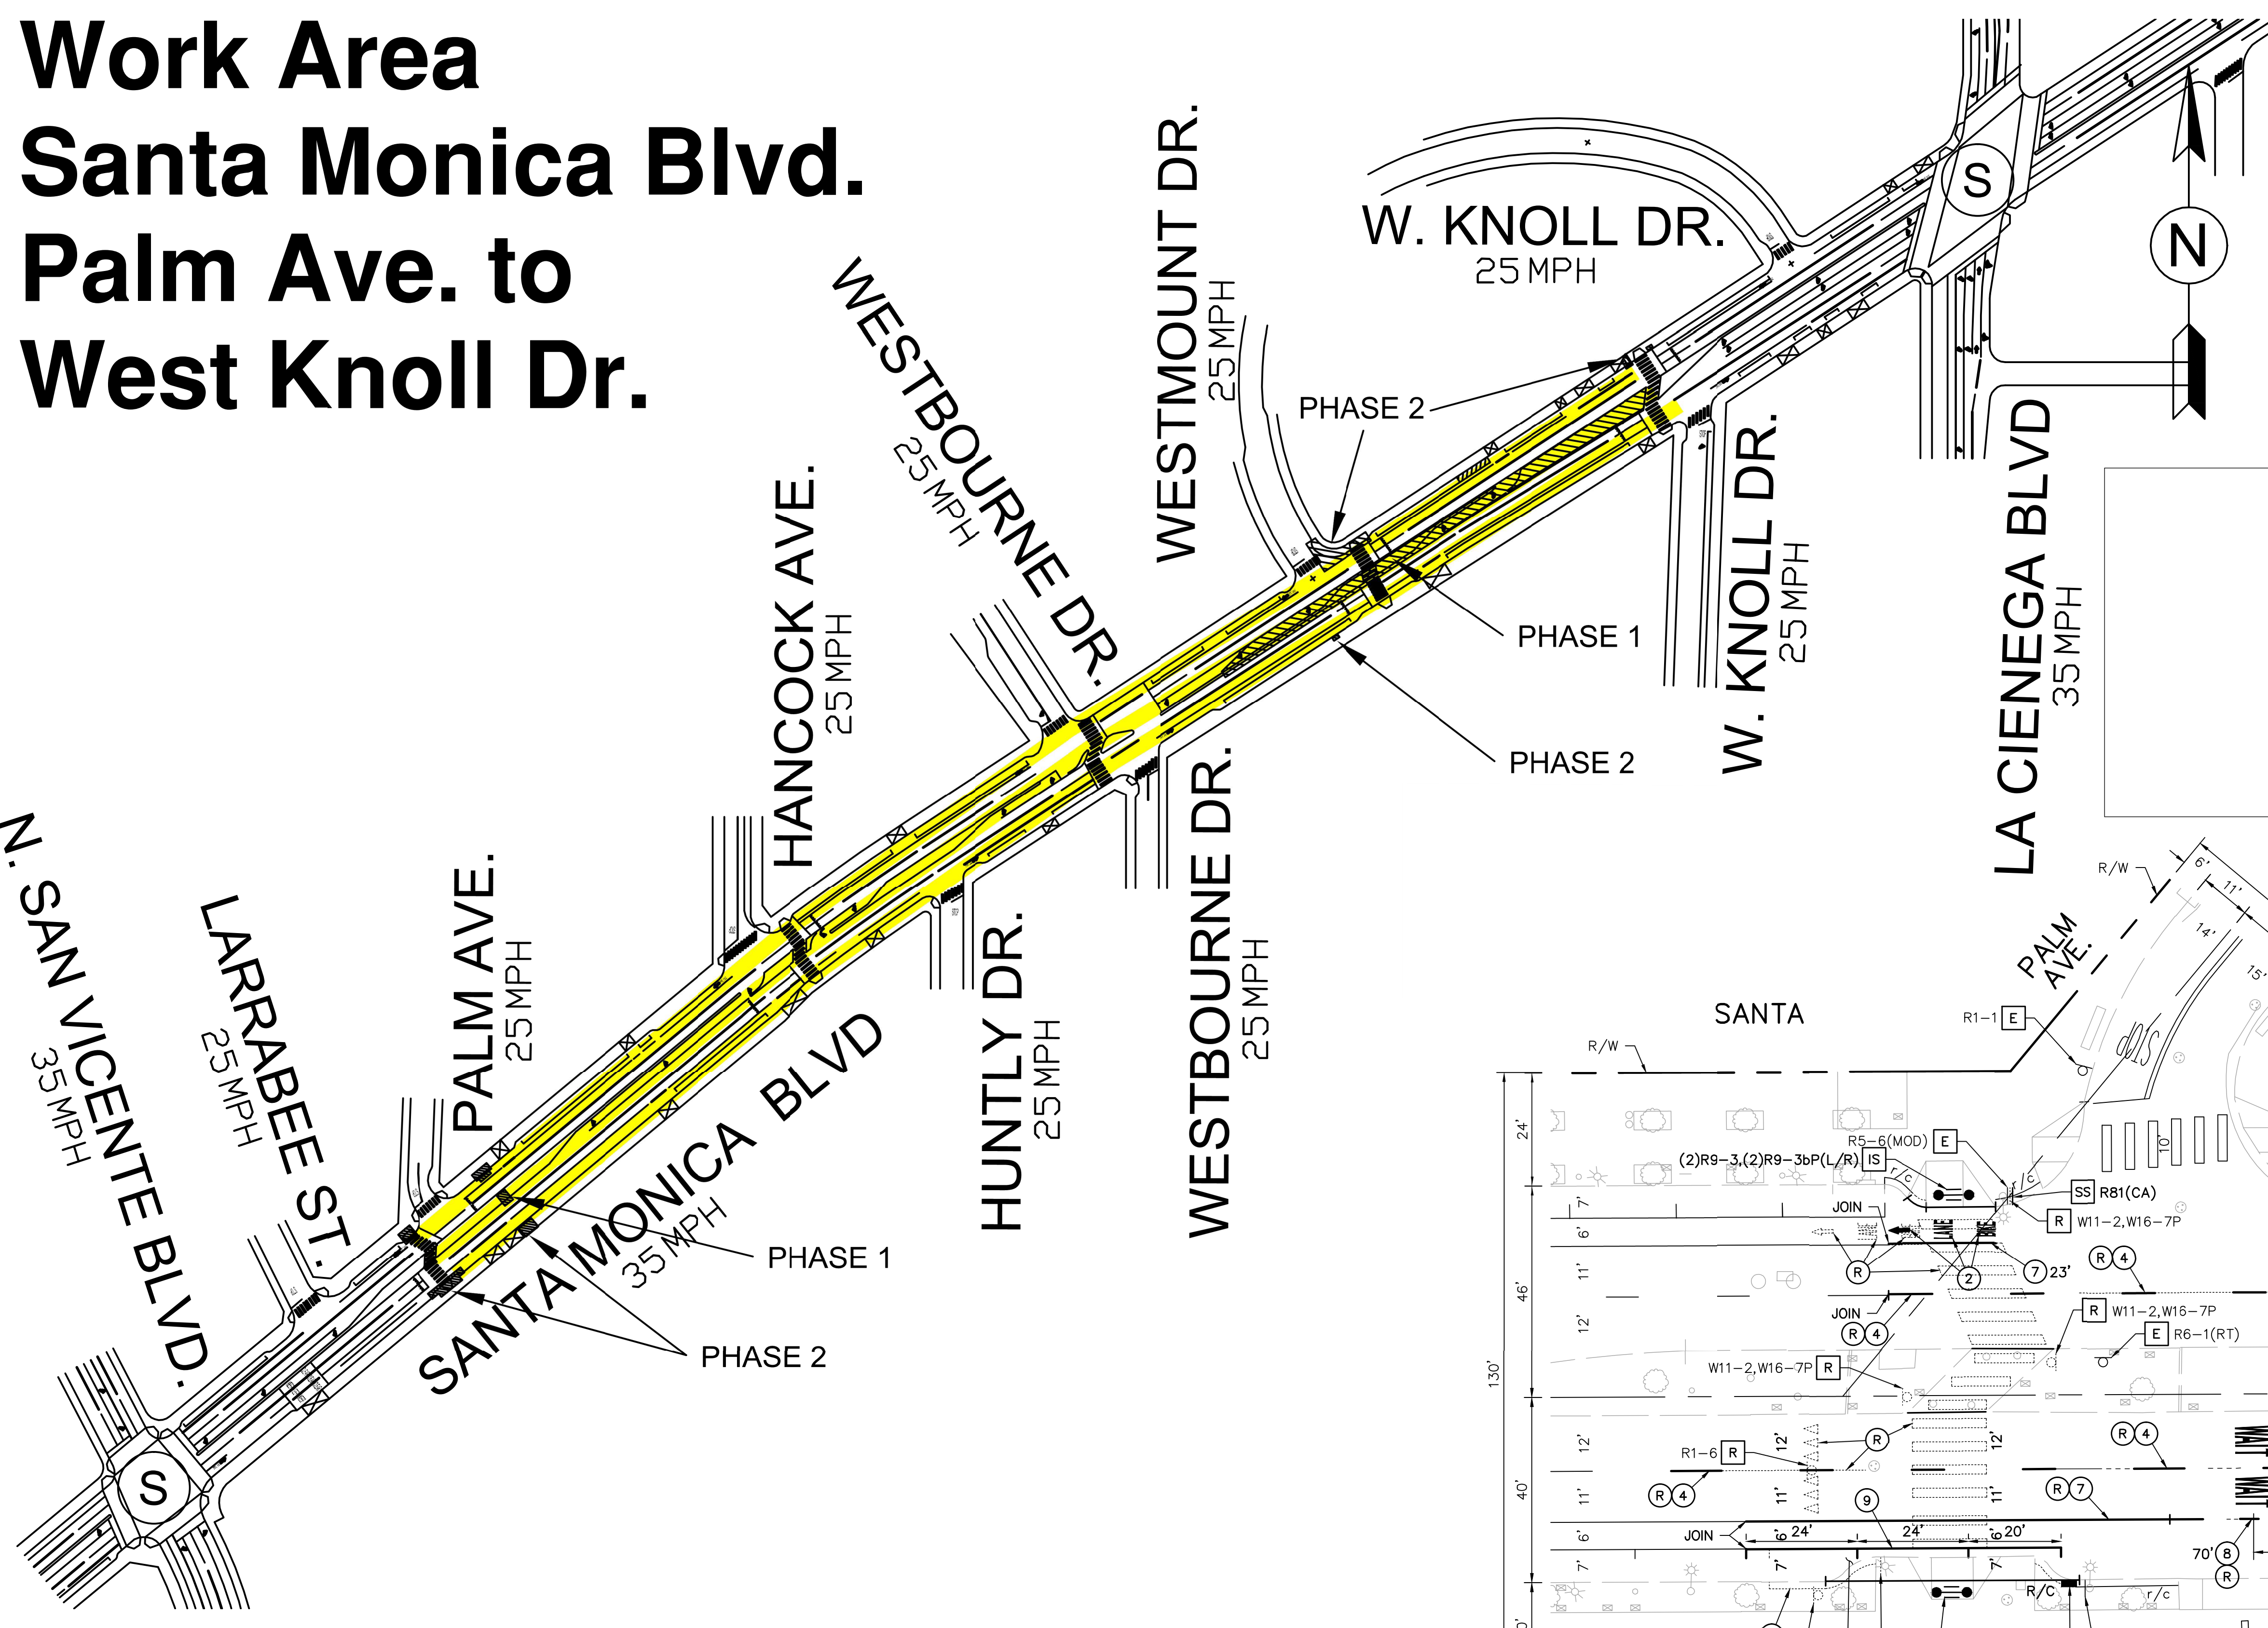

**New Crosswalk Configuration and
Signalized Pedestrian Crossing at
Palm Ave. and Hancock Ave.**

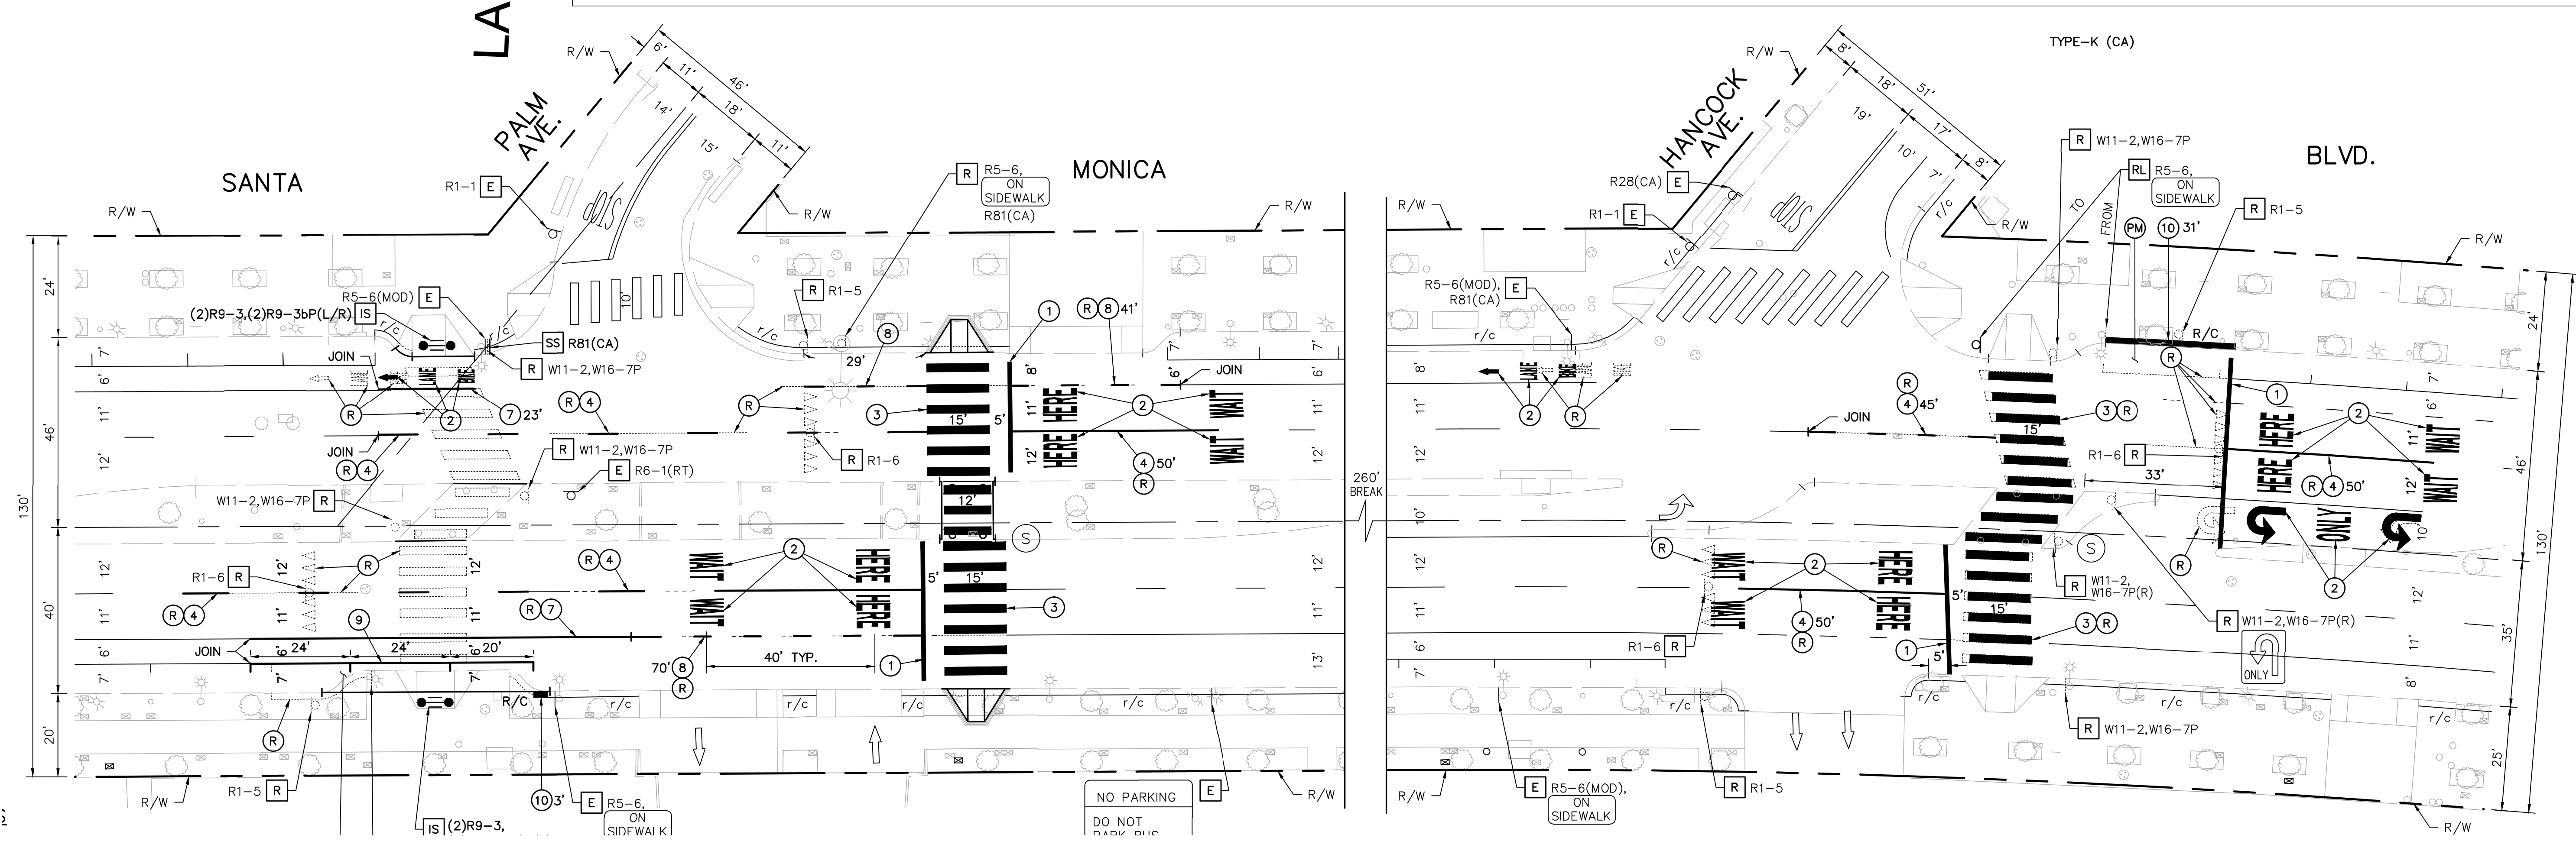

**Median Island Reconfiguration with New Left Turn Pockets
Signalized Pedestrian Crossing at West Knoll Dr.**

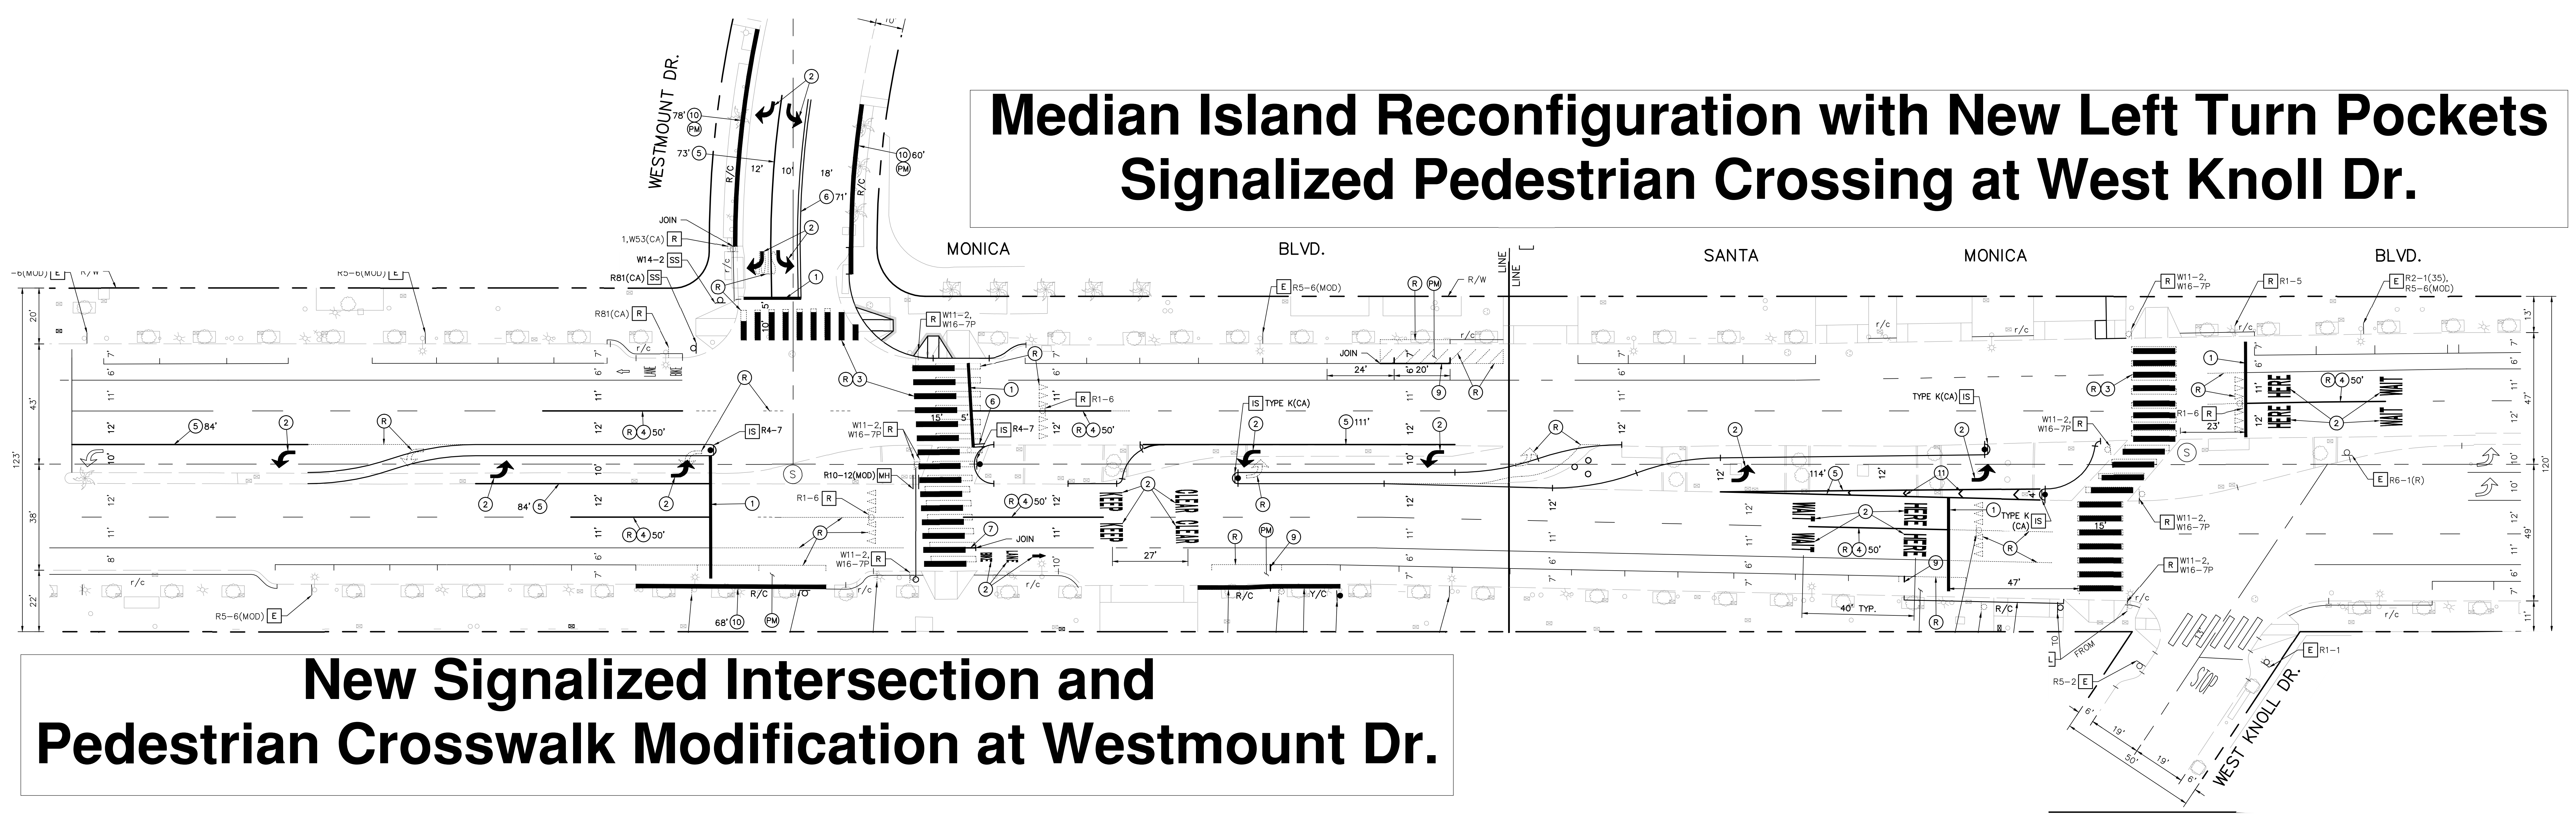

**New Signalized Intersection and
Pedestrian Crosswalk Modification at Westmount Dr.**

