



City of West Hollywood Disabilities Advisory Board September 23, 2020


Presented by the City of West
Hollywood's
Urban Design + Architecture Studio
Facilities and Recreation
and
MIG Landscape Architects

Visit www.weho.org/hartpark for more information!



EXISTING

EXISTING PARKING SPACES:
2-ADA
6-STANDARD

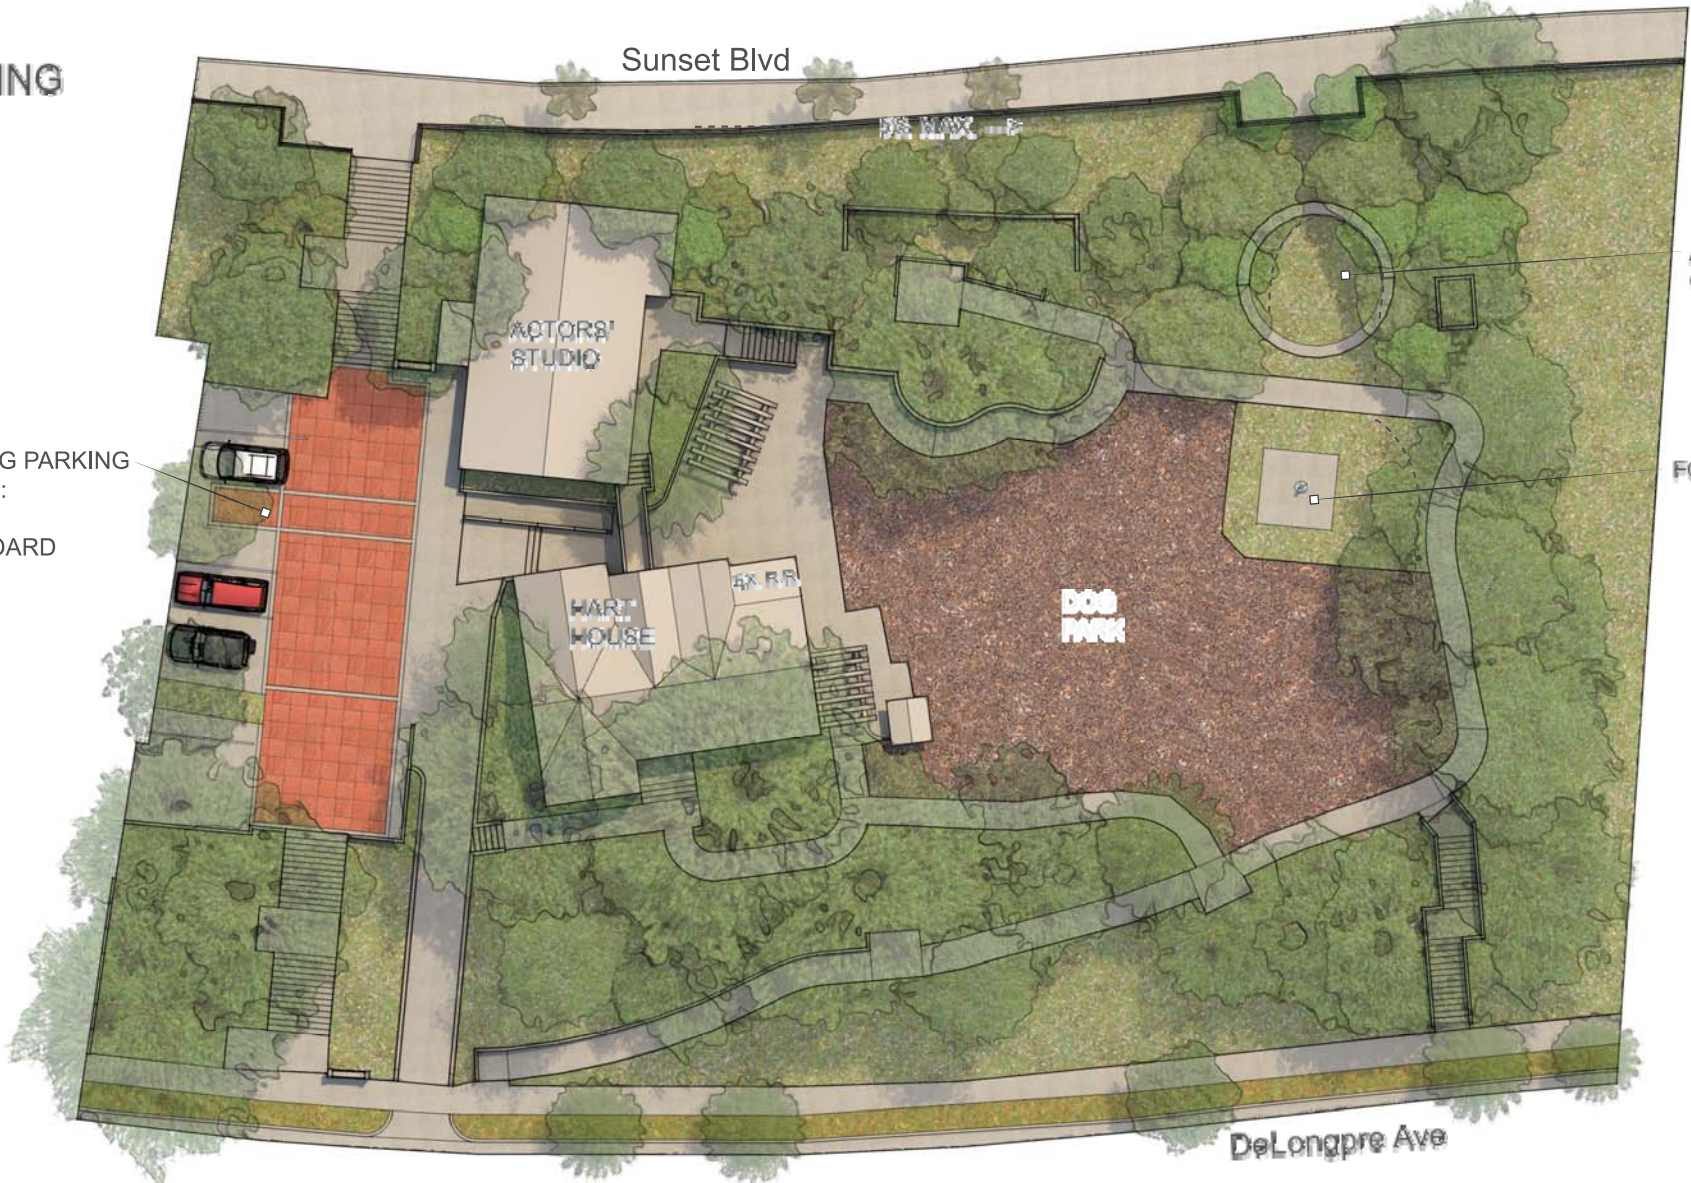

Sunset Blvd

AIDS MEMORIAL GARDEN AREA

FOUNTAIN

DOG PARK

ACTORS' STUDIO

HART HOUSE


DeLongpre Ave

WILLIAM S. HART DOG PARK
 8341 DE LONGPRE AVE
 WEST HOLLYWOOD, CA
 PARK




ACCESS BARRIER KEY

- 1-# Parking Area
- 4-# Walk
- 5-# Ramp
- 6-# Stair
- 8-# Door/Gate
- 9-# Sign
- 10-# Drinking Fountain
- 19-# Multiple User Restroom
- 33-# Outdoor Constructed Features

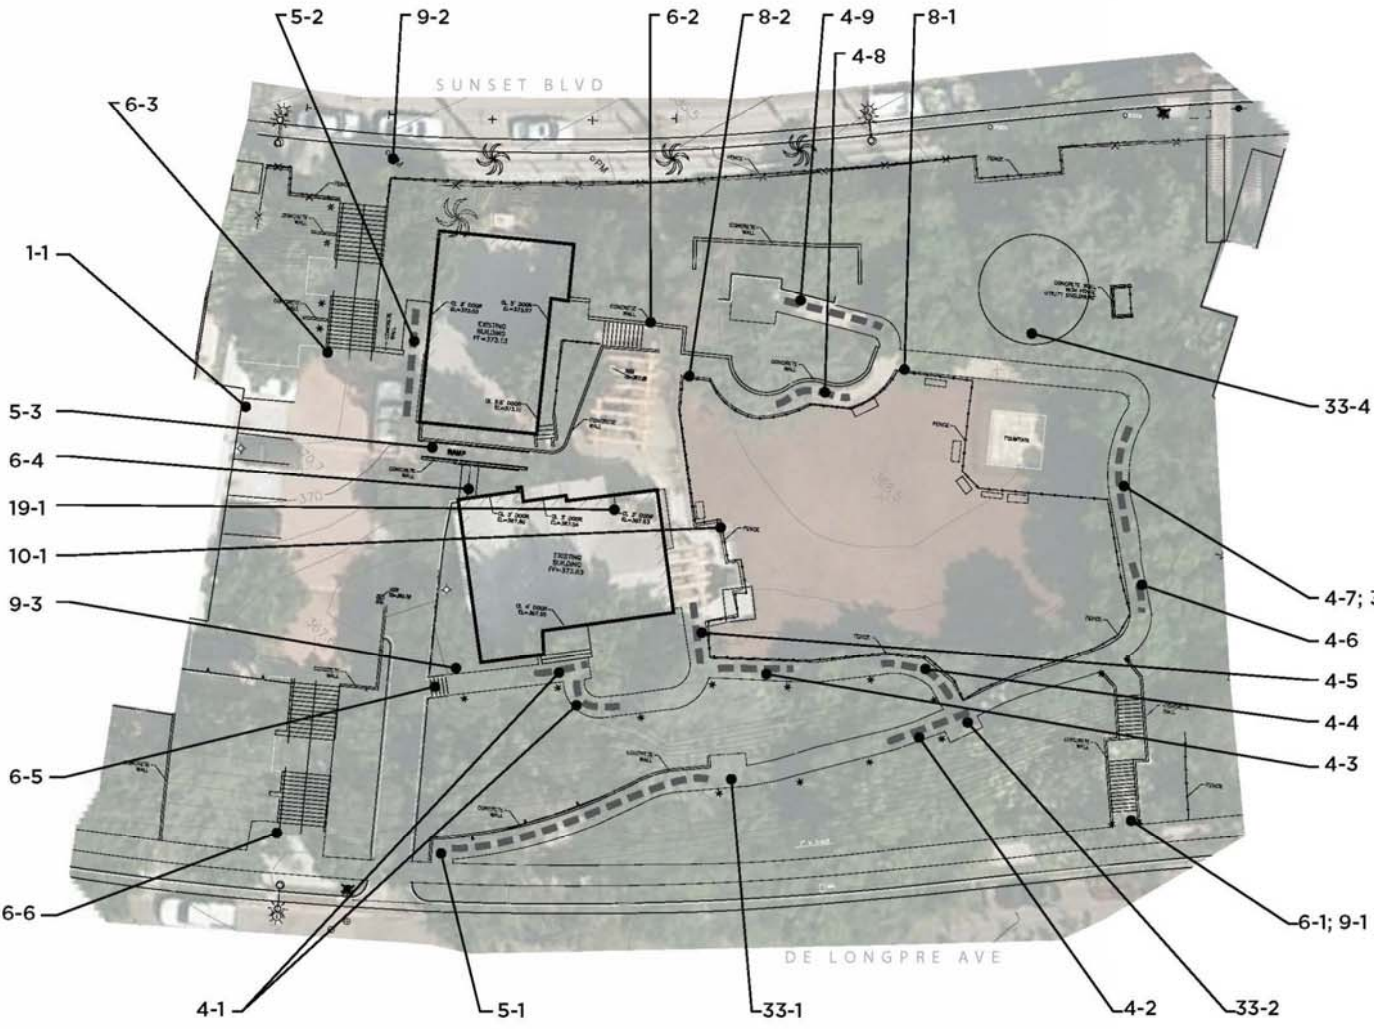

EXISTING

- Non-Accessible
- Accessible (<5%)
- Accessible (<8%)
- Dog Area
- New Circulation Element

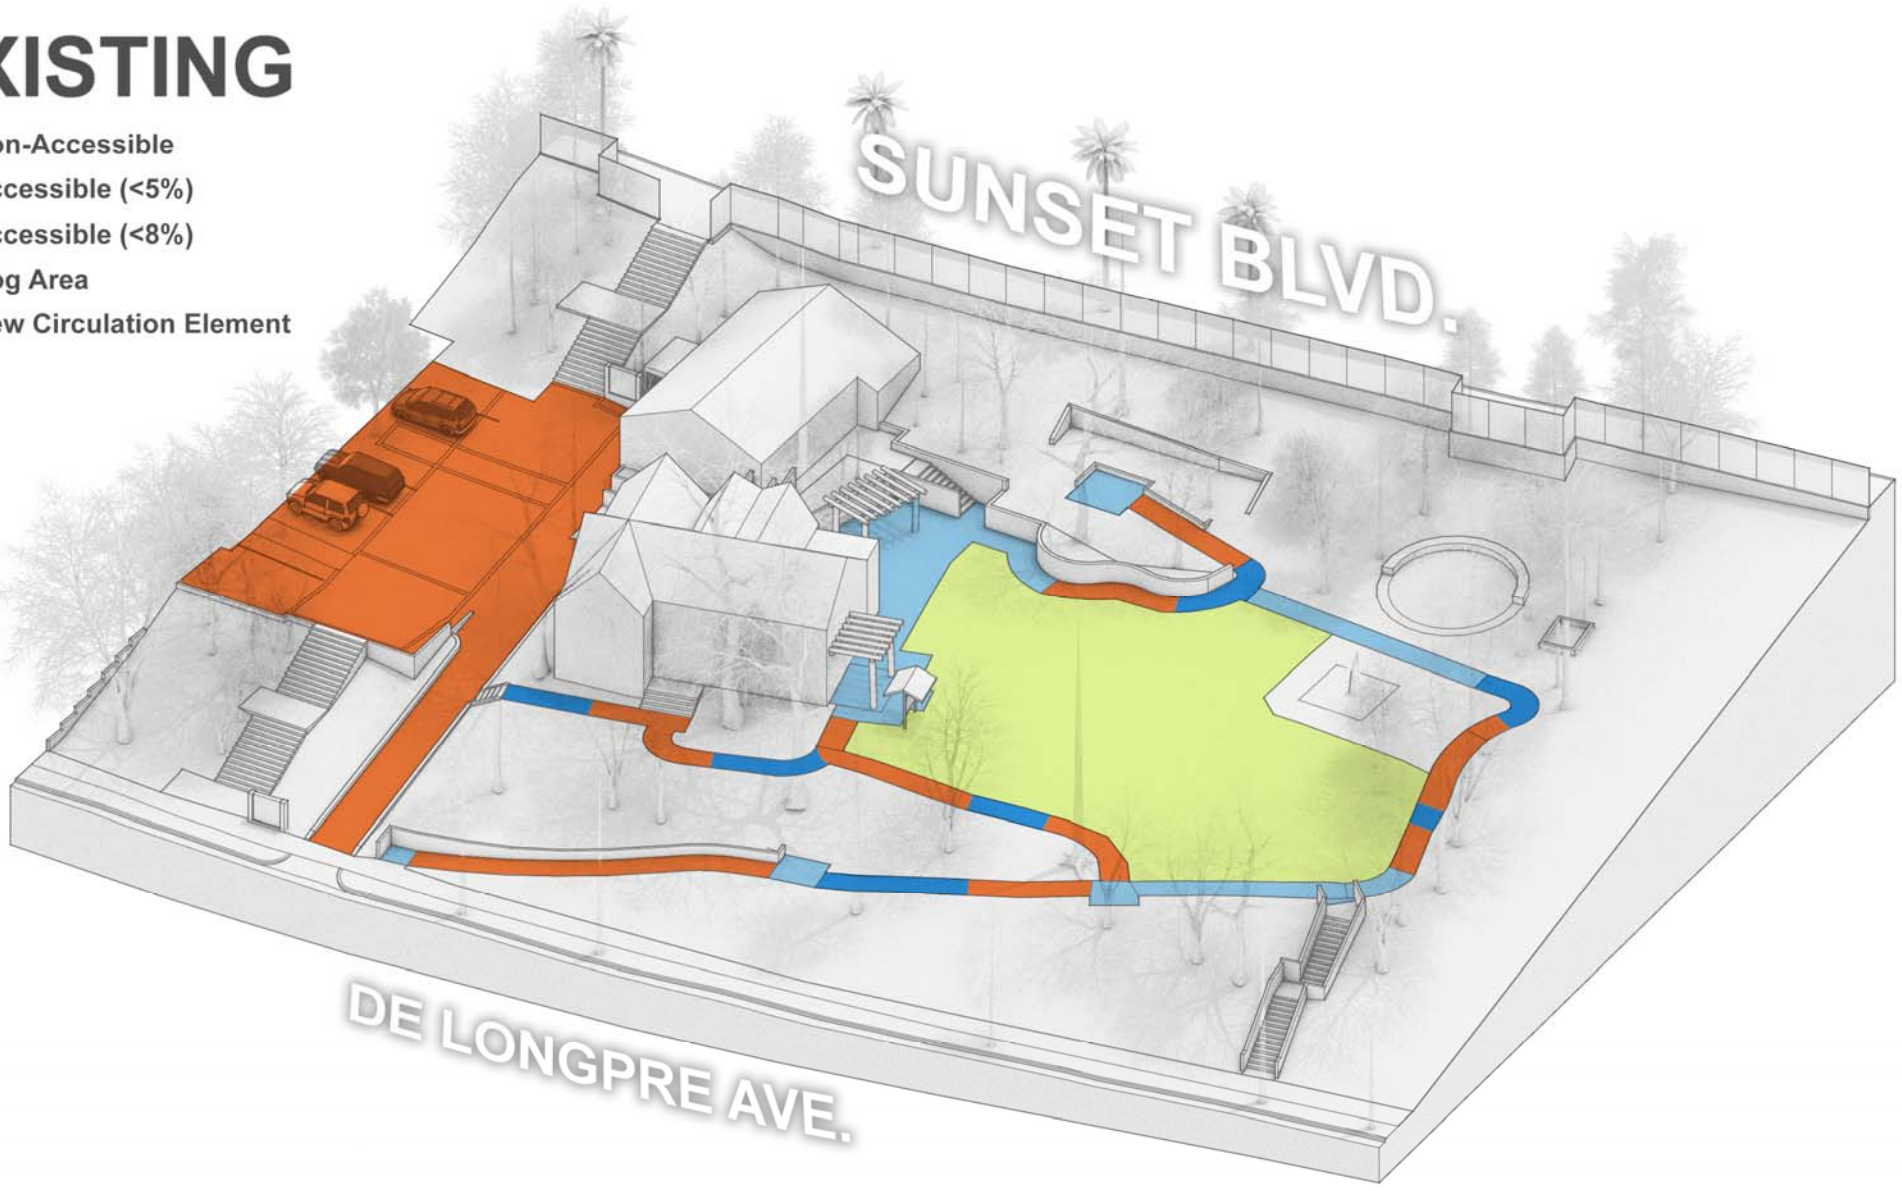

EXISTING

SUNSET BLVD.

DE LONGPRE AVE.



ALTERNATIVE A

LIFT ENTRY FROM SUNSET BOULEVARD

ACCESSIBLE PARKING IMPROVEMENTS (see enlargement)

ACCESS TO PUBLIC R.O.W.

Sunset Blvd

ACTORS' STUDIO

HART HOUSE

EX RR

DOG PARK

DeLongpre Ave

RELOCATED FOUNTAIN & ACCESSIBLE SURFACE AT IMPROVED MEMORIAL

SEAT WALL

SHADE CANOPY

TREE WELL WITH SEAT WALL

SYNTHETIC TURF

WOODCHIP SURFACE


ACCESSIBLE DECOMPOSED GRANITE

ACCESSIBLE COMPANION SEATING



ALTERNATIVE A

- Non-Accessible
- Accessible (<5%)
- Accessible (<8%)
- Dog Area
- New Circulation Element

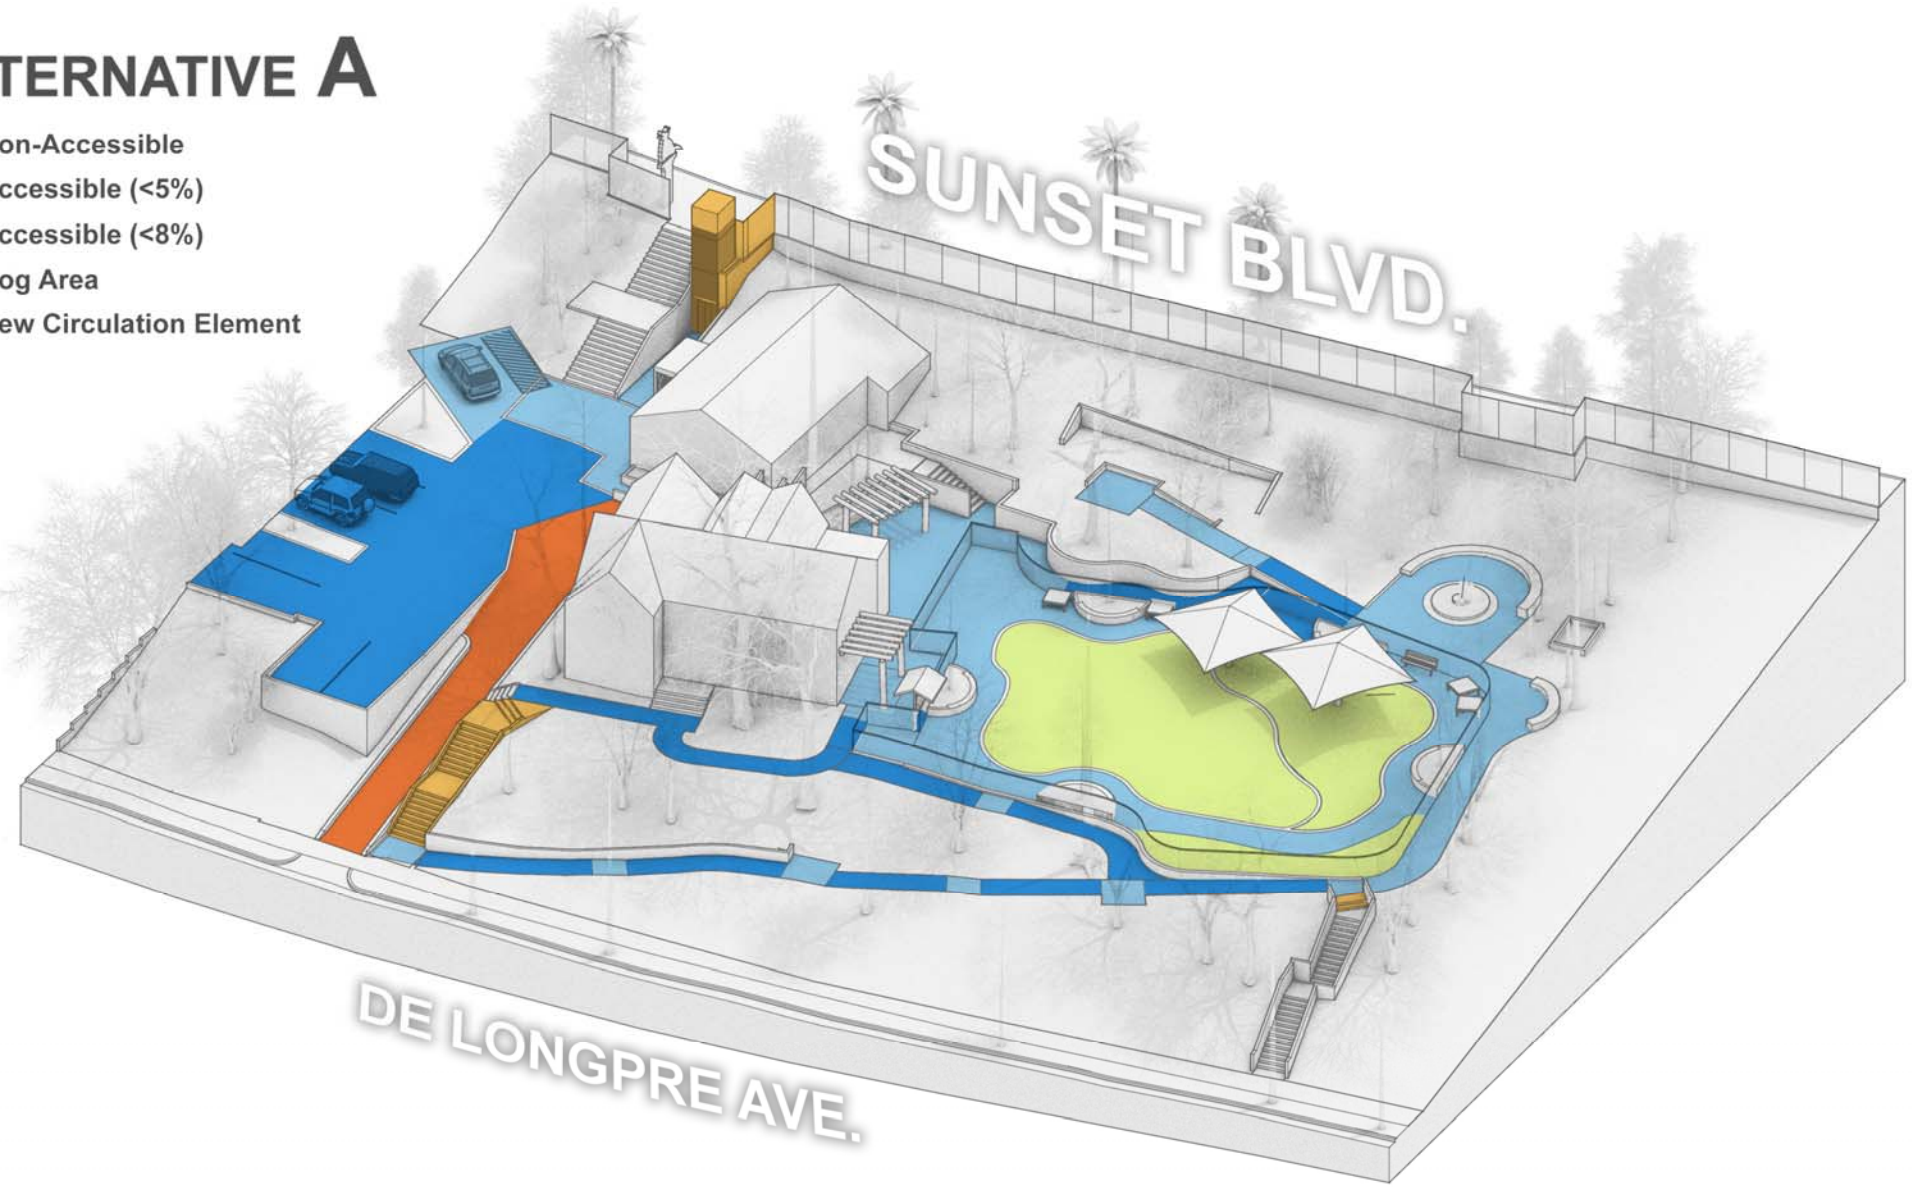

ALTERNATIVE A

SUNSET BLVD.

DE LONGPRE AVE.



ALTERNATIVE B

VIEWING PLATFORMS FROM SUNSET BLVD.

ACCESSIBLE PARKING IMPROVEMENTS (see enlargement)

Sunset Blvd

ACTORS' STUDIO

HART HOUSE

EX RA

LOWER DOG PARK

UPPER DOG PARK

ACCESS TO PUBLIC R.O.W.

DeLongpre Ave

IMPROVED MEMORIAL

NATURAL TURF

IMPROVED FOUNTAIN

4' H RETAINING WALL


TREE WELL WITH SEAT WALL

SYNTHETIC TURF

2' H RETAIN. WALL


WOODCHIP SURFACE

ACCESSIBLE COMPANION SEATING

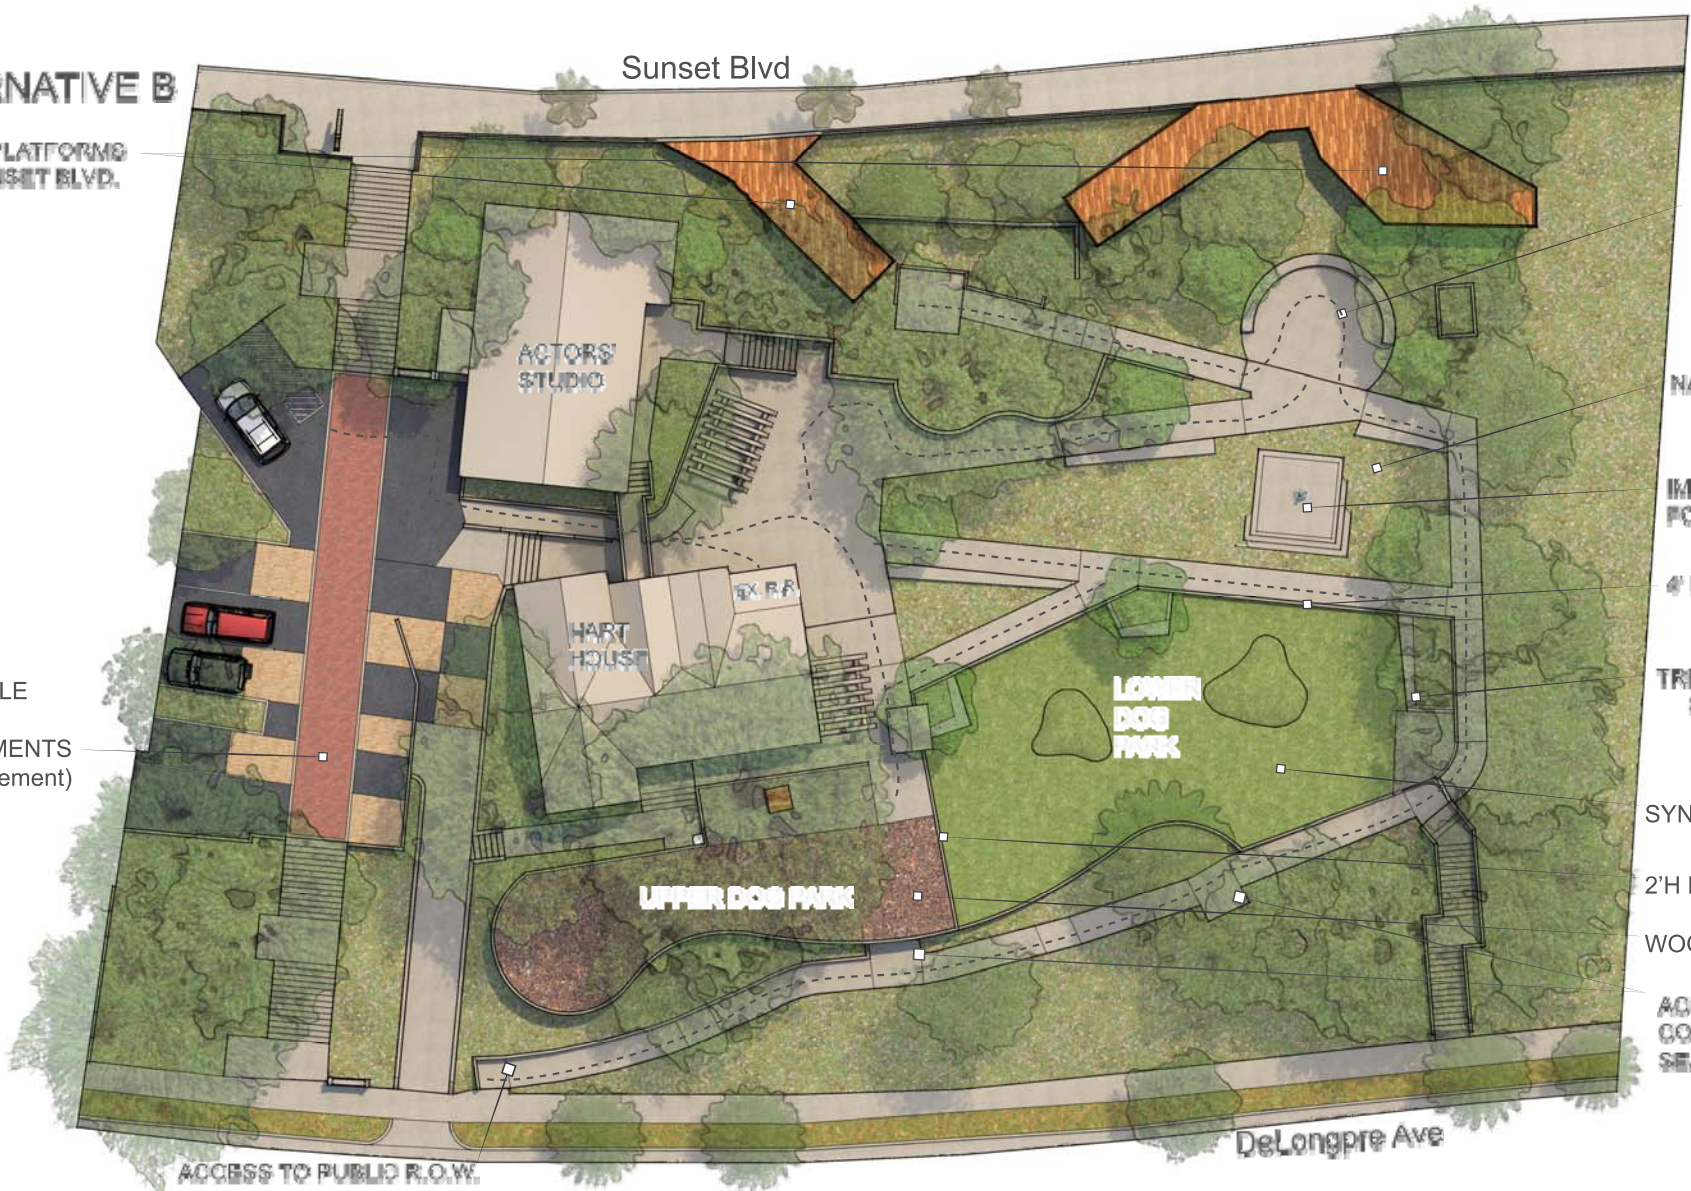

ALTERNATIVE B

- Non-Accessible
- Accessible (<5%)
- Accessible (<8%)
- Dog Area
- New Circulation Element

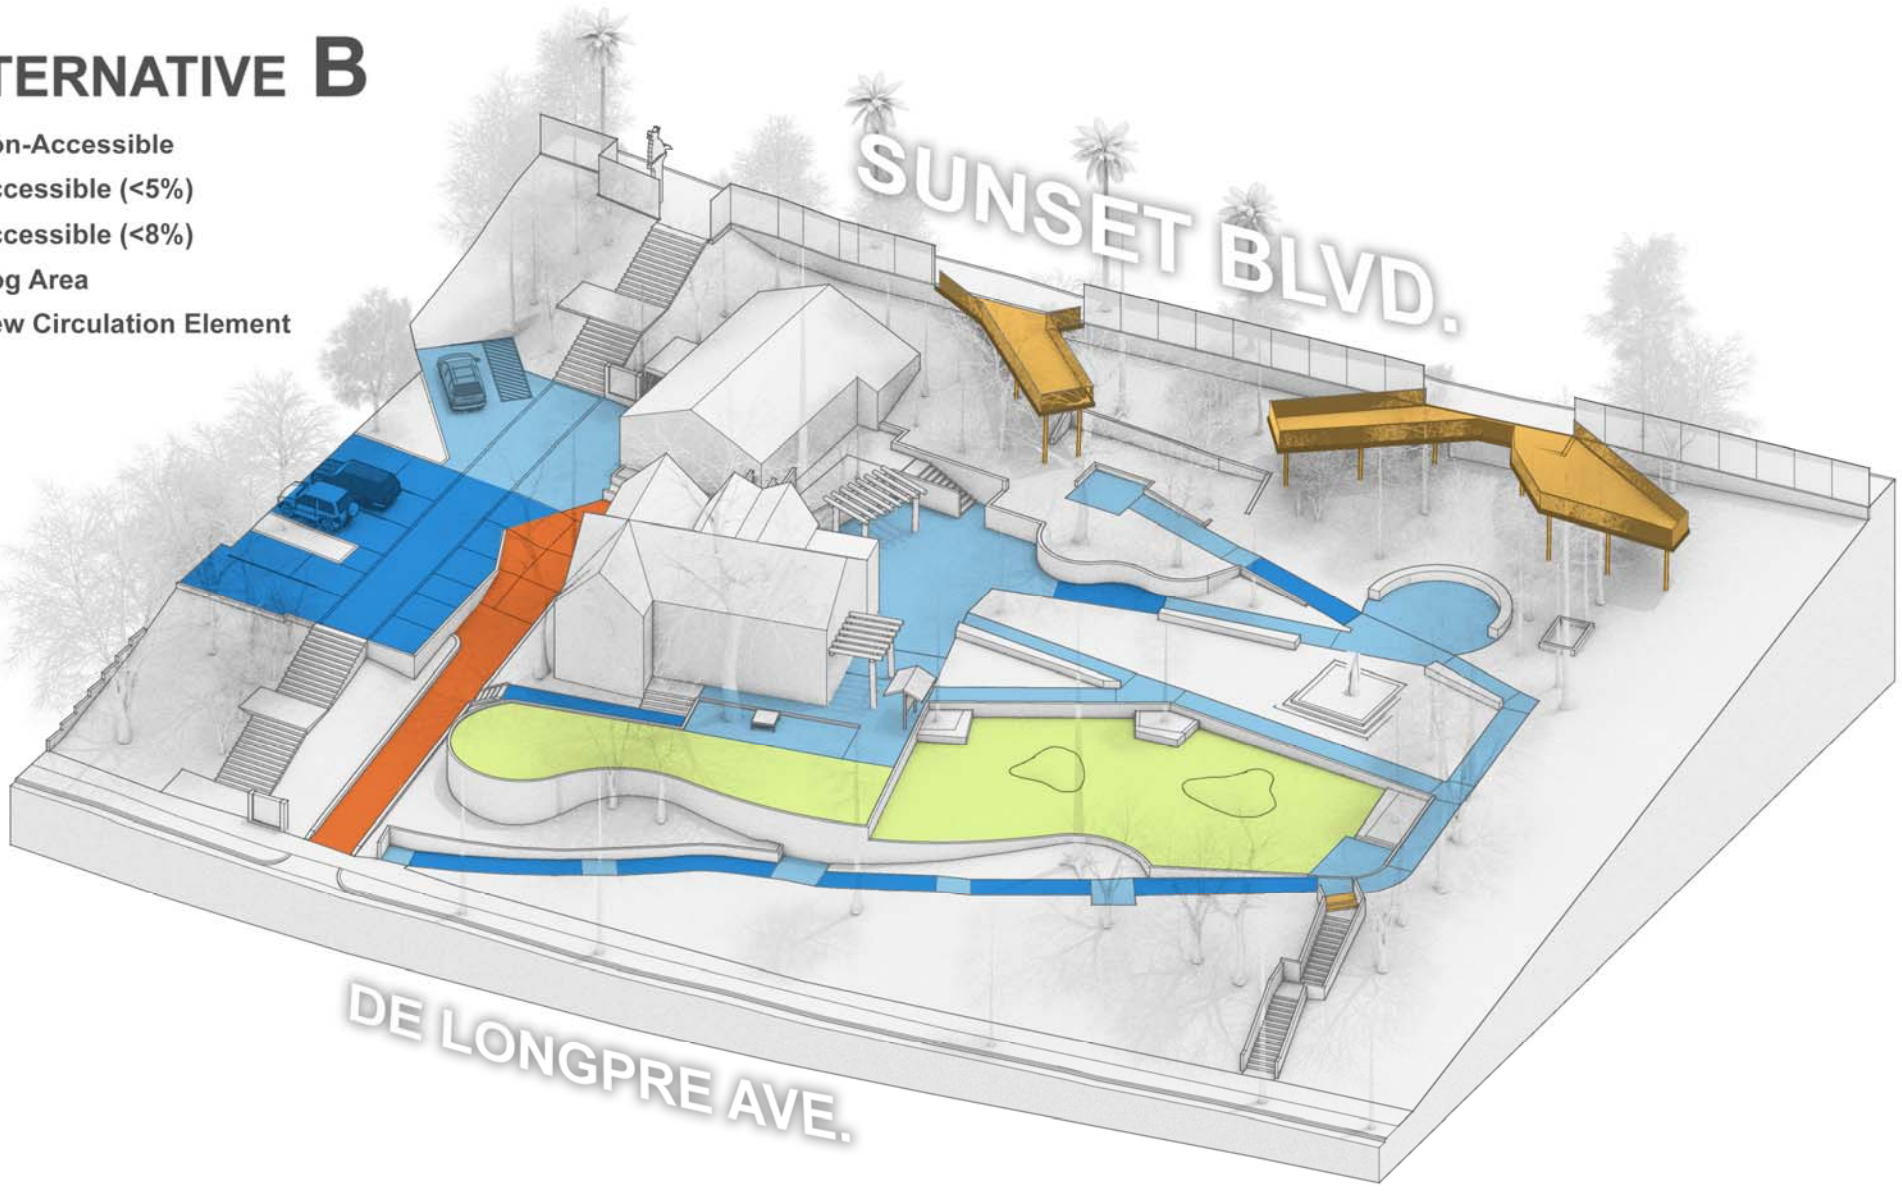

ALTERNATIVE B

SUNSET BLVD.

DE LONGPRE AVE.



ALTERNATIVE C

ELEVATOR ENTRY FROM SUNSET BOULEVARD

ACCESSIBLE PARKING IMPROVEMENTS (see enlargement)

NEW STAIR ENTRY

ACCESS TO PUBLIC R.O.W.

Sunset Blvd

ACTORS' STUDIO

HART HOUSE

EX RA

DOG PARK

DeLongpre Ave

IMPROVE EXISTING MEMORIAL

ACCESSIBLE DECOMPOSED GRANITE


IMPROVEMENTS TO EXISTING FOUNTAIN

TREE WELL WITH SEAT WALL

SYNTHETIC TURF MOUND


WOODCHIP SURFACE

ACCESSIBLE COMPANION SEATING

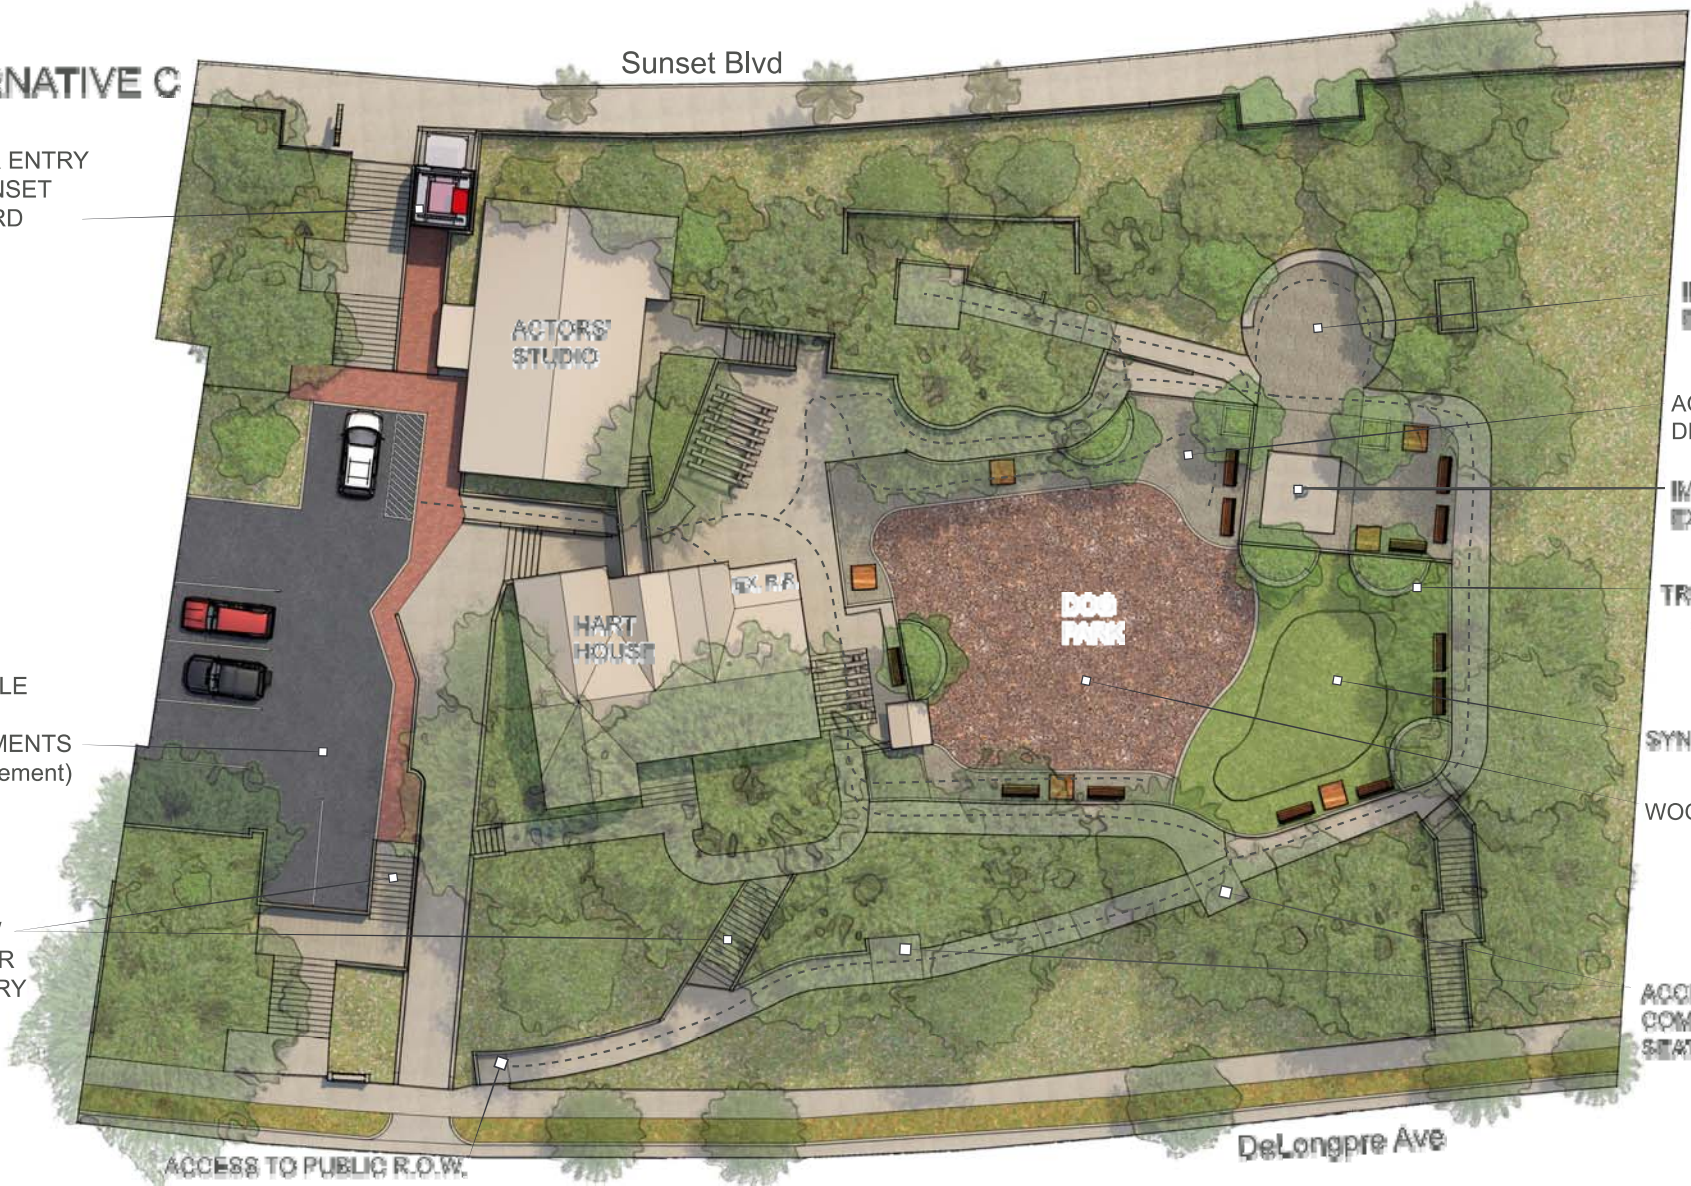

ALTERNATIVE C

- Non-Accessible
- Accessible (<5%)
- Accessible (<8%)
- Dog Area
- New Circulation Element

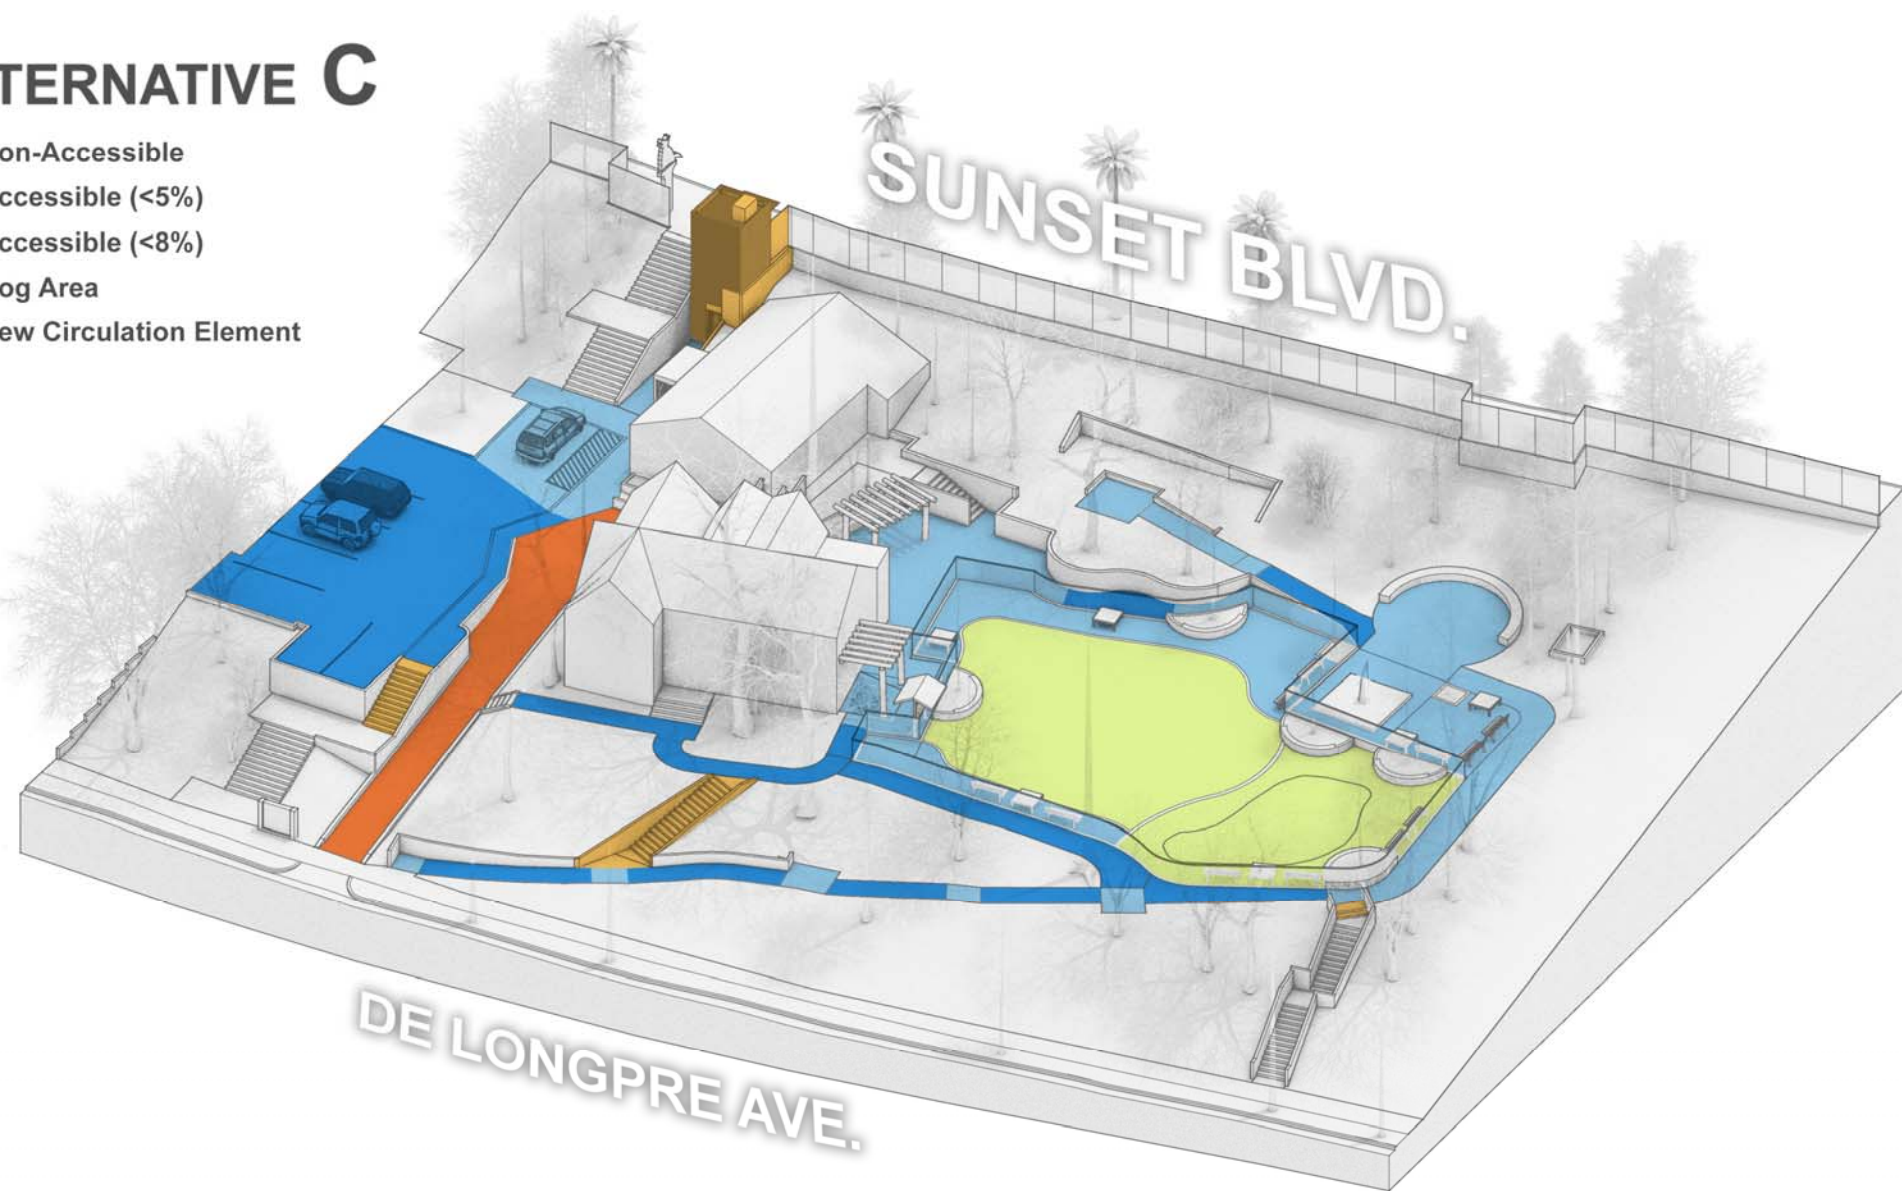

ALTERNATIVE C

SUNSET BLVD.

DE LONGPRE AVE.

