

Public Spaces

Main House Gallery | Cottage Archive

WHAT WOULD A *NEIGHBOR DO* WITH GALLERY SPACES?



Craft & Sculpture



Gallery



Performance in Living Room




Poetry Reading



Community Kitchen


MAIN HOUSE FIRST FLOOR PLAN

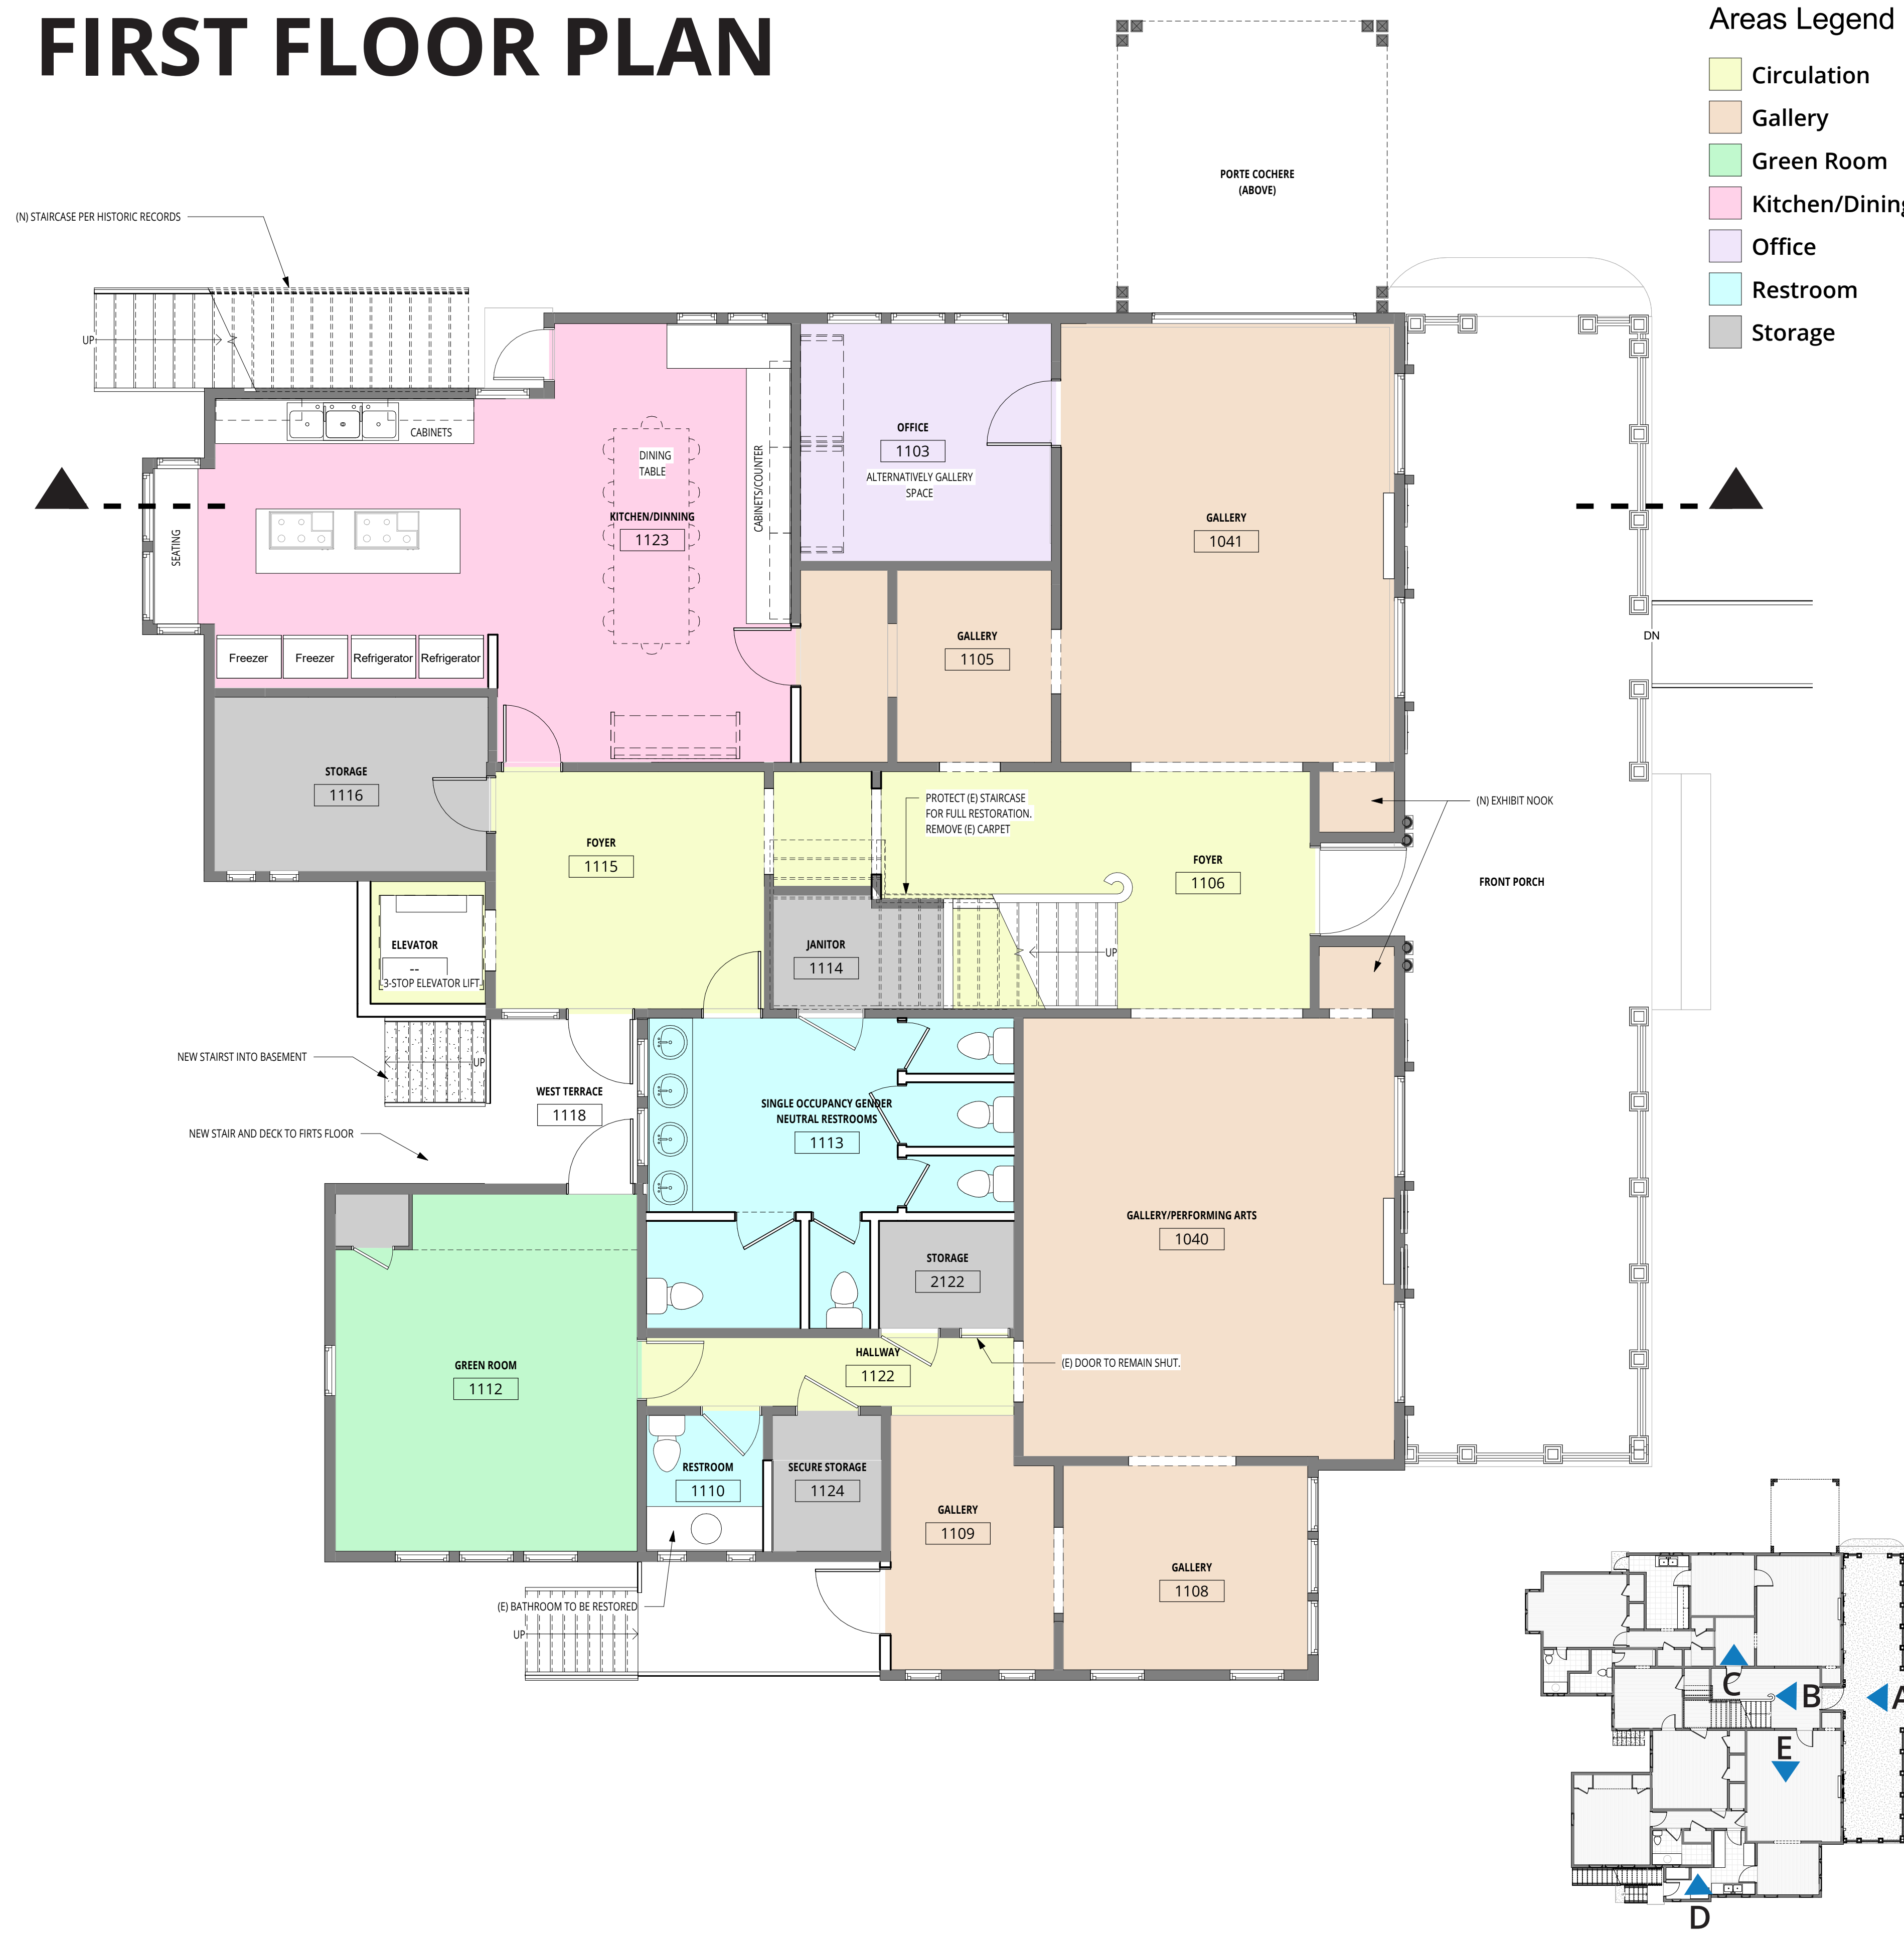

WHAT WE'RE PRESERVING



Front Entry

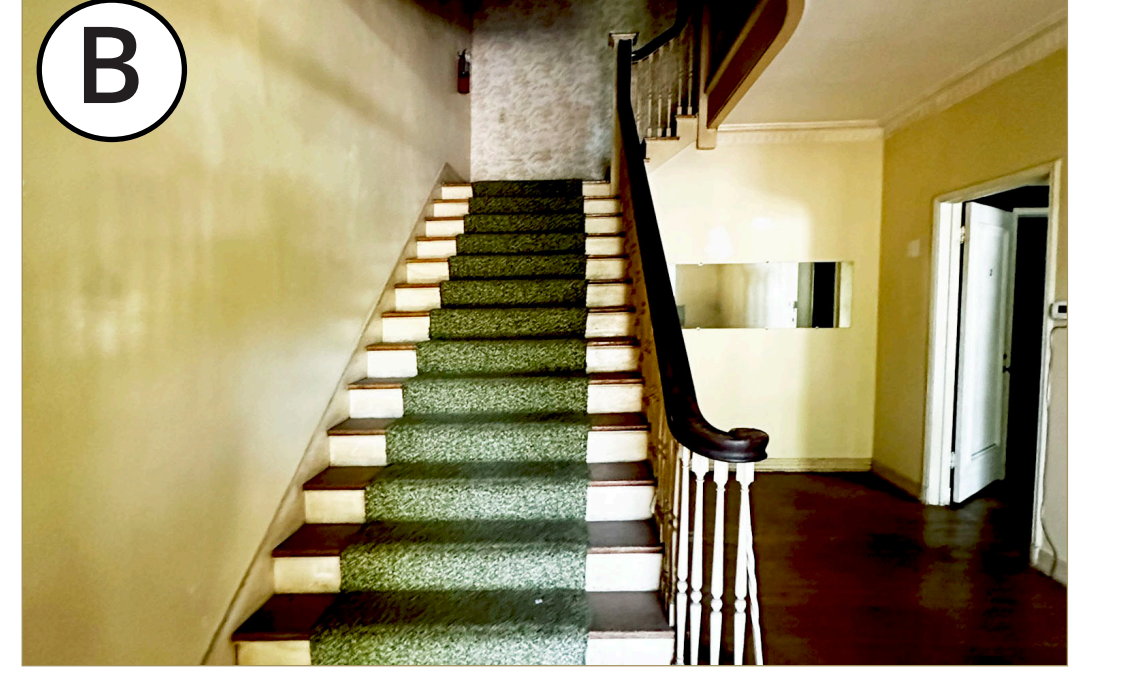

Entry Stairs



Vestibule Dome



Original Wall Posters



Living Room

SECTION



EAST ELEVATION



IN WHAT WAY WOULD YOU LIKE TO *SEE THE ARCHIVE GROW*?


CHAUFFEUR'S COTTAGE FLOOR PLAN



WHAT WE'RE PRESERVING




Front Porch/Entrance

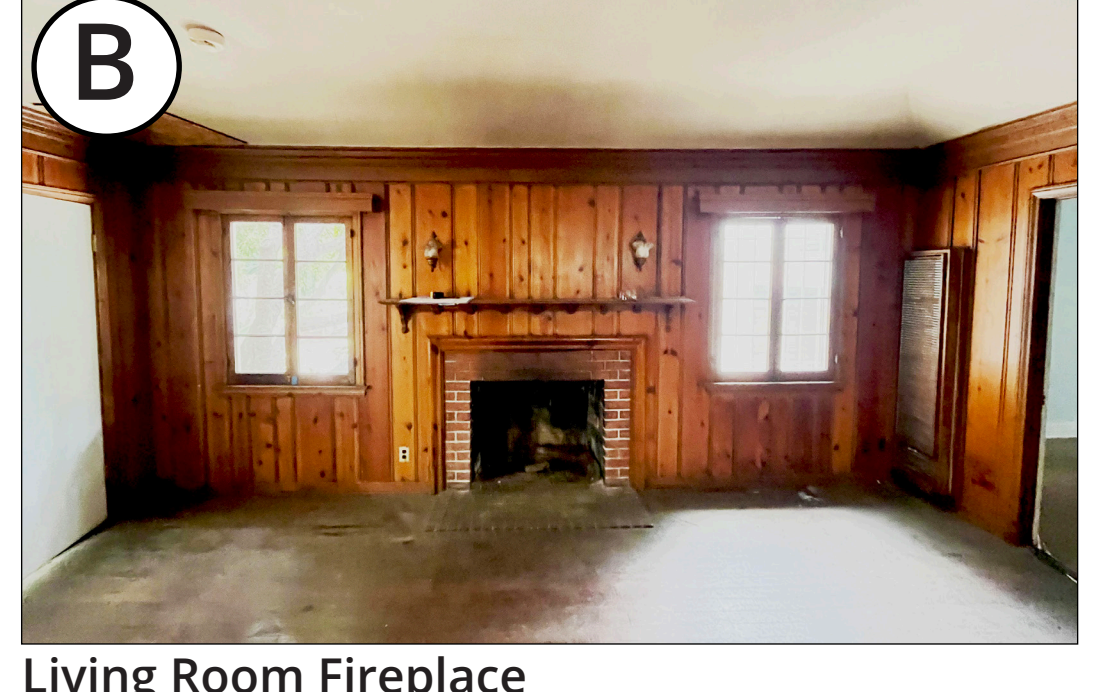

Living Room Fireplace




Dressing Room

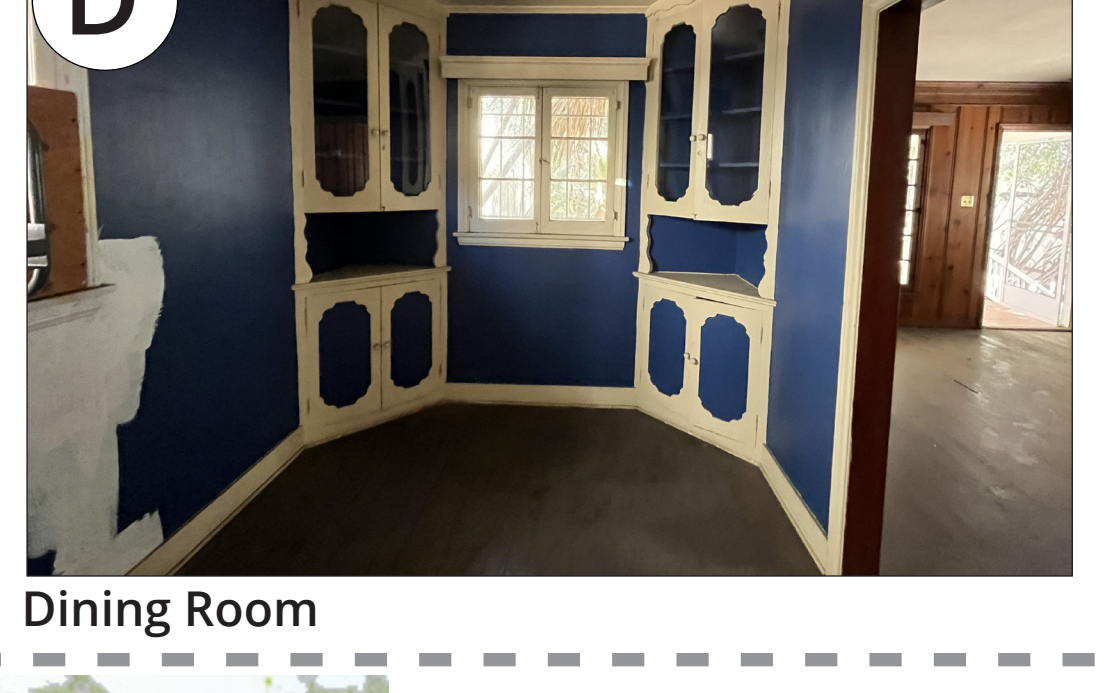

Dining Room

SECTION

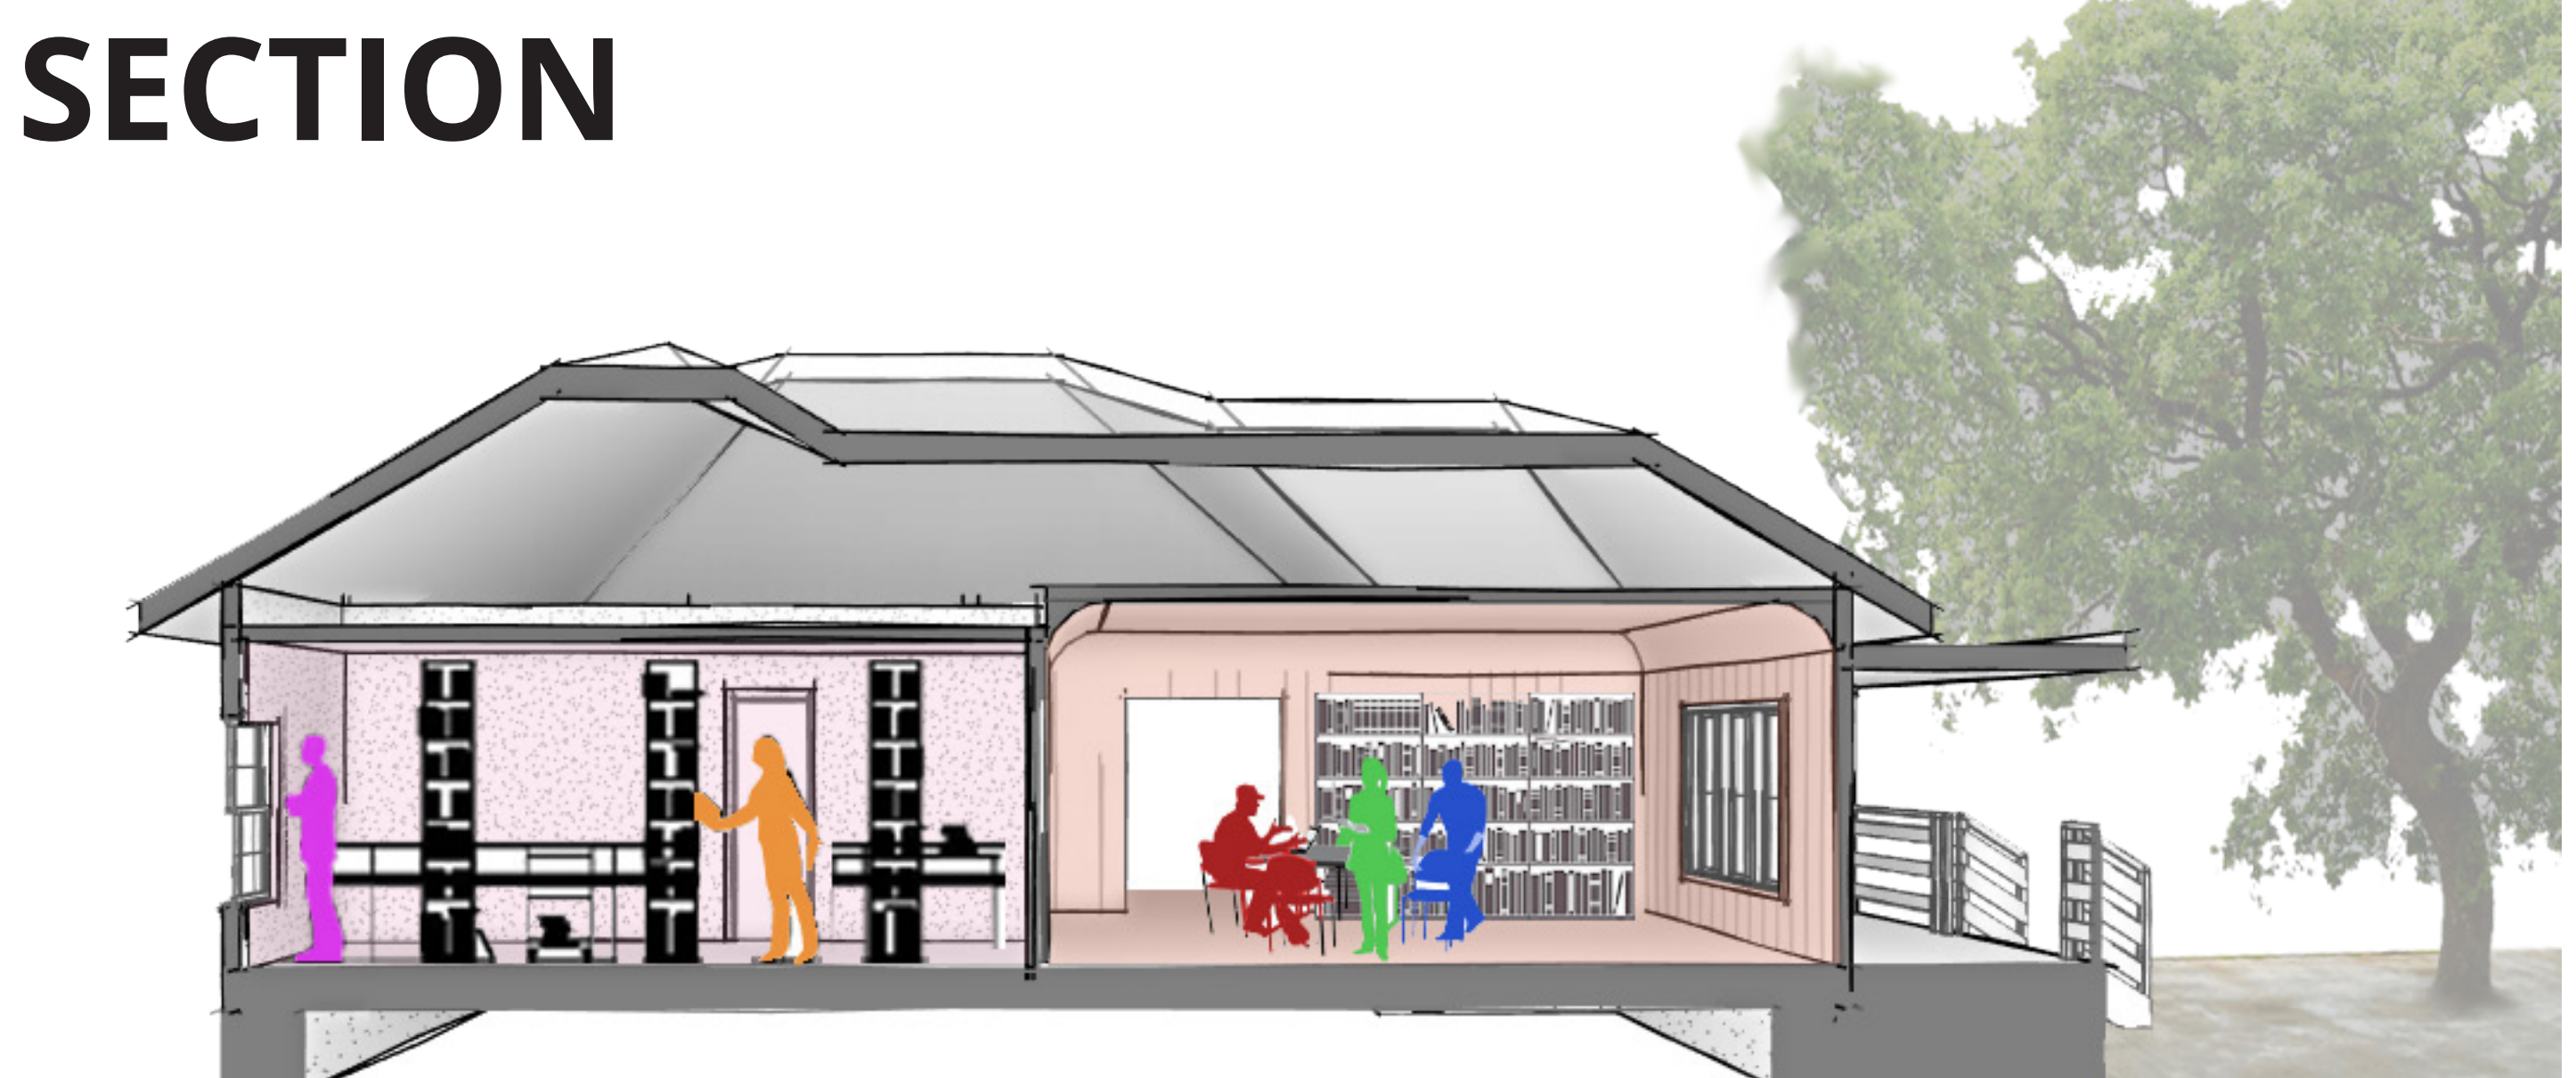

EAST ELEVATION

